

| LIST OF FIRE FIGHTING DRAWINGS |                    |              |                                                   |          |
|--------------------------------|--------------------|--------------|---------------------------------------------------|----------|
| S.NO.                          | DRAWING NO.        | SHEET        | DRAWING TITLE                                     | REVISION |
| 1                              | JP-TD-FF-10CC-1001 | SHEET 1 OF 1 | LIST OF FIRE FIGHTING DRAWINGS                    | R0       |
| 2                              | JP-TD-FF-10CC-1002 | SHEET 1 OF 1 | NOTES & LEGEND FOR FIRE FIGHTING SYSTEM           | R0       |
| 3                              | JP-TD-FF-10CC-1201 | SHEET 1 OF 3 | FIRE FIGHTING-ANCILARY BUILDING PUMP ROOM DETAIL  | R0       |
| 4                              | JP-TD-FF-10CC-1202 | SHEET 2 OF 3 | FIRE FIGHTING-ANCILARY BUILDING GROUND LEVEL PLAN | R0       |
| 5                              | JP-TD-FF-10CC-1203 | SHEET 3 OF 3 | FIRE FIGHTING-DIAGRAM & TANK SLEEVE DETAIL        |          |
| 6                              | JP-TD-FF-10CC-1204 | SHEET 1 OF 1 | P & I DIAGRAM OF FIRE FIGHTING                    | R0       |
| 7                              | JP-TD-FF-10CC-1301 | SHEET 1 OF 3 | FIRE FIGHTING-CONCOURSE LEVEL                     | R0       |
| 8                              | JP-TD-FF-10CC-1302 | SHEET 2 OF 3 | FIRE FIGHTING-CONCOURSE LEVEL                     | R0       |
| 9                              | JP-TD-FF-10CC-1303 | SHEET 3 OF 3 | FIRE FIGHTING-CONCOURSE LEVEL                     | R0       |
| 10                             | JP-TD-FF-10CC-1401 | SHEET 1 OF 3 | FIRE FIGHTING-PLATFORM LEVEL                      | R0       |
| 11                             | JP-TD-FF-10CC-1402 | SHEET 2 OF 3 | FIRE FIGHTING-PLATFORM LEVEL                      | R0       |
| 12                             | JP-TD-FF-10CC-1403 | SHEET 3 OF 3 | FIRE FIGHTING-PLATFORM LEVEL                      | R0       |
| 13                             | JP-TD-FF-10CC-1501 | SHEET 1 OF 3 | FIRE FIGHTING-UNDERCROFT LEVEL                    | R0       |
| 14                             | JP-TD-FF-10CC-1502 | SHEET 2 OF 3 | FIRE FIGHTING-UNDERCROFT LEVEL                    | R0       |
| 15                             | JP-TD-FF-10CC-1503 | SHEET 3 OF 3 | FIRE FIGHTING-UNDERCROFT LEVEL                    | R0       |
| 16                             | JP-TD-FF-10CC-1701 | SHEET 1 OF 2 | TYPICAL DETAILS OF FIRE HOSE CABINET              | R0       |
| 17                             | JP-TD-FF-10CC-1702 | SHEET 2 OF 2 | MISCELLANEOUS DETAILS-1                           | R0       |

|                                                                      |   
|----------------------------------------------------------------------|---|--|--|--|--|--|--|--|--|--|-------------|--|--|--|--|--|--------------------|------|--------------|------|---|-----------------------|------------|--|-----------------------------------------------------------------|--|--------------------------------------------|--|---|--|---|--|--|--|
| THIS DRAWING IS THE PROPERTY OF<br>DELHI METRO RAIL CORPORATION LTD. | <u>GENERAL NOTES:</u><br>1. ALL DIMENSIONS ARE IN MILLIMETERS.<br>2. ALL DIMENSIONS ARE TO BE READ AND NOT MEASURED.<br>3. ANY DISCREPANCIES MUST BE BROUGHT TO THE NOTICE OF THE DMRC BEFORE EXECUTION OF THE WORK AT SITE.<br>4. THIS DRAWING MUST BE READ IN CONJUNCTION WITH ALL RELEVANT ARCHITECTURAL, STRUCTURAL, PLUMBING & FIRE FIGHTING, ELECTRICAL AND TRAFFIC MANAGEMENT DRAWINGS.<br>5. ALL DOOR/WINDOW CILL & LINTEL LEVELS ARE MEASURED FROM MAIN FLOOR FINISHED LEVELS. |  |  |  |  |  |  |  |  |  | REVISIONS   |  |  |  |  |  | APPROVAL BY DMRC   |      |              |      | Certified that this document has been designed and checked in accordance with DDC Quality Assurance Plan. |                       |            |  | Authorised Signatory for DDC,<br>JP/EW/1B/DDC01 Project Manager |  |                                            |  |  <b>DELHI METRO RAIL CORPORATION LTD.</b><br>Metro Bhawan , Fire Brigade Lane, Barakhamba Road, New Delhi-110001 |  |   |  |  |  |
|                                                                      |   |  |  |  |  |  |  |  |  |  |             |  |  |  |  |  | DMRC APPROVAL      |      | MGR/ARCH     |      | DY CA (UG)/II                                                                                             |                       | CA/ARCH    |  | Architecture<br>Design In-charge/ Coordinator                   |  | Structure<br>Design In-charge/ Coordinator |  | E&M<br>Design In-charge/ Coordinator   |  | <div>DETAIL DESIGN CONSULTANT (DDC) FOR CIVIL, ARCHITECTURAL &amp; BUILDING WORKS OF TWO UNDERGROUND STATION (CHOTI CHOUPAR &amp; BADI CHOUPAR), SHAFT AND TUNNELS OF PHASE 1B OF JAIPUR METRO</div> <div> Engineering- Information, Imagination.</div> <div>56, Indo-Asia House, Institutional Area, sector-44<br/>Gurgaon - 122002 (Haryana)</div> |  |  |  |
|                                                                      |   |  |  |  |  |  |  |  |  |  |             |  |  |  |  |  | DY CSTE/TELECOM    |      | CSTE-I       |      | DY CE/DESIGN                                                                                              |                       | CE/TECH    |  |                                                                 |  |                                            |  |   |  |   |  |  |  |
|                                                                      |   |  |  |  |  |  |  |  |  |  |             |  |  |  |  |  | DY CSTE/AFC        |      |              |      | ED/S&T   |                       | CSO        |  |                                                                 |  |                                            |  |   |  |   |  |  |  |
|                                                                      |   |  |  |  |  |  |  |  |  |  |             |  |  |  |  |  | DY CSTE/SIGNALLING |      | CSTE-III     |      | GM/O   |                       | GMM        |  |                                                                 |  |                                            |  |   |  |   |  |  |  |
|                                                                      |   |  |  |  |  |  |  |  |  |  |             |  |  |  |  |  | DY CE/PLANNING     |      | DY CEE/E&M   |      | DY CEE/ECS                                                                                                |                       | ED/ELEC-II |  |                                                                 |  |                                            |  |   |  |   |  |  |  |
|                                                                      |   |  |  |  |  |  |  |  |  |  |             |  |  |  |  |  | DY CEE/(E)UG-TR    |      | CGM(E) UG-TR |      | PM   |                       | CPM        |  |                                                                 |  |                                            |  |   |  |   |  |  |  |
|                                                                      | REV   |  |  |  |  |  |  |  |  |  | PARTICULARS |  |  |  |  |  | DRN.               | CHD. | VER.         | DATE | ISSUE DATE                                                                                                | REV. FOR CONSTRUCTION |            |  |                                                                 |  |                                            |  |   |  |   |  |  |  |
|                                                                      |   
| GENERAL NOTES |   |
|---------------|---|
| 1.            | ALL DETAILS SHOWN ARE TO BE READ IN CONJUNCTION WITH ARCHITECTURAL DRAWINGS. DISCREPANCIES, IF ANY, SHALL REFER TO THE EMPLOYER / EMPLOYER’S REPRESENTATIVE BEFORE PROCEEDING FURTHER.                                                                              |
| 2.            | THE CONTRACTOR SHALL NOT SCALE FROM THE DRAWINGS   |
| 3.            | ALL DIMENSIONS SHOWN HERE ARE IN MM UNLESS OTHERWISE STATED   |
| 4.            | THE CONTRACTOR HAS TO CO-ORDINATE WITH THE LOCAL AUTHORITIES FOR ANY CHANGES IN THE DESIGN, IF SO REQUIRED BY LOCAL FIRE SERVICE.   |
| 5.            | ALL PIPING SHALL BE GALVANISED IRON. ALL JOINTING SHALL BE WITH GROOVED COUPLINGS..   |
| 6.            | PIPE SUPPORTS DETAILS SHALL BE SUBMITTED PRIOR TO INSTALLATION BY THE CONTRACTOR.   |
| 7.            | PIPE PENETRATIONS THROUGH CONCRETE WALLS OF VENT SHAFTS, BASEMENT WALLS / SLABS OF THE STATION SHALL BE PROPERLY SEALED AND MADE WATER TIGHT.   |
| 8.            | PIPES PASSING THROUGH FIRE RATED WALLS / SLABS SHALL BE THROUGH SUITABLY SIZED SLEEVES OR PUDDLE FLANGES.THE GAP BETWEEN THE SLEEVE AND THE PIPE SHALL BE SEALED WITH SUITABLY FIRE RATED, FIRE SEALANTS OR AS APPROVED BY THE EMPLOYER / EMPLOYER’S REPRESENTATIVE |
| 9.            | THE CONTRACTOR SHALL SUBMIT SAMPLES OF FIRE HOSE CABINET WITH ALL EQUIPMENTS INSIDE.   |
| 10.           | FIRE PIPES SHALL NOT BE ROUTED THROUGH ANY ELECTRICAL / ELECTRONIC ROOMS   |
| 11.           | ALL THREADED COMPONENTS INCLUDING BOLTS, NUTS, WASHERS AND INSERTS SHALL BE HOT DIP GALVANIZED.   |
| 12.           | ALL MATERIALS SUCH AS PIPES, FITTINGS, VALVES, TANKS ETC USED SHALL COMPLY TO WITH PARTICULAR SPECFICTION AND REQUIRED STANDARD   |
| 13.           | DRAINAGE ARRANGEMENT FOR FHCS SHALL BE PROVIDED BY CIVIL CONTRACTOR.   |
| 14.           | ROUTING OF PIPES SHOWN IN DRAWING MAY BE SLIGHTLY MODIFIED TO SUIT SITE CONDITIONS TO AVOID CLASHING WITH OTHER UTILITIES / SERVICES.   |
| 15.           | PIPE CROSSING THROUGH SLEEVE IN STRUCTURAL BEAM ( IF PROVIDED ) SHALL BE PROVIDED WITH NON METALLIC GASKET TO AVOID CONTACT OF PIPE WITH SLEEVE.   |
| 16.           | ALL BURIED PIPE AFTER LAYING SHOULD NOT BE COVERED BEFORE TESTING.   |
| 17.           | ALL EQUIPMENTS AND INSTALLATION SHALL BE IN COMPLIANCE WITH BOQ, SPECIFICATIONS AND CONTRACT CONDITIONS.   |
| 18.           | ALL COUPLING JOINTS SHALL BE AS PER SPECIFICATION.   |
| 19.           | PIPE SUPPORTS TO BE MINIMUM 2 SUPPORTS IN EACH LENGTH OF PIPE.   |
| 20.           | PAINTING OF PIPES AND EQUIPMENT SHALL BE AS PER SPECIFICATIONS.   |


| ABBREVIATION |                      |
|--------------|----------------------|
| MS           | MILD STEEL           |
| GM           | GUN METAL            |
| SS           | STAINLESS STEEL      |
| AL           | ALUMINIUM            |
| FHC          | FIRE HOSE CABINET    |
| FFL          | FINISHED FLOOR LEVEL |
| OHT          | OVERHEAD TANK        |
| UGT          | UNDERGROUND TANK     |
| PS           | PRESSURE SWITCH      |
| PG           | PRESSURE GUAGE       |
| RCC          | REINFORCED CONCRETE  |
| HY           | HYDRANT              |
| FA HOSE      | FIRST AID HOSE REEL  |

| LEGEND |                                                                                       |                                         |
|--------|---------------------------------------------------------------------------------------|-----------------------------------------|
| S.NO.  | SYMBOL                                                                                | DESCRIPTION                             |
| 1      |    | MVWS SPRAY NOZZLE K-22                  |
| 2      |    | SPRINKLER HEAD, K 80, STANDARD RESPONSE |
| 3      |    | FLOW SWITCH                             |
| 4      |    | DOUBLE HEADED HYDRANT VALVE             |
| 5      |    | MOTORISED CONTROL VALVE                 |
| 6      |    | BUTTERFLY VALVE                         |
| 7      |    | FIRST AID HOSE REEL                     |
| 8      |    | HYDRANT PIPE                            |
| 9      |    | SPRINKLER PIPE                          |
| 10     |    | PLUNGER CABLE ( 2 x 2.5 SQ MM FS CABLE) |
| 11     |    | 'Y' TYPE STRAINER                       |
| 12     |    | BELLOW                                  |
| 13     |    | PRESSURE SWITCH                         |
| 14     |    | PRESSURE GAUGE                          |
| 15     |    | 4 WAY FIRE BRIGADE INLET                |
| 16     |    | 2 WAY FIRE BRIGADE INLET                |
| 17     |    | FIRE BRIGADE SUCTION                    |
| 18     |   | CONCENTRIC REDUCER                      |
| 19     |  | ECCENTRIC REDUCER                       |
| 20     |  | 9 LTR WATER TYPE FIRE EXTINGUISHER      |
| 21     |  | 4.5 KG CO2 TYPE FIRE EXTINGUISHER       |
| 22     |  | 6 KG ABC FIRE EXTINGUISHER              |
| 23     |  | 22.5 KG CO2 TYPE FIRE EXTINGUISHER      |
| 24     |  | YARD HYDRANT VALVE                      |

| THIS DRAWING IS THE PROPERTY OF DELHI METRO RAIL CORPORATION LTD. | GENERAL NOTES:<br>1. ALL DIMENSIONS ARE IN MILLIMETERS.<br>2. ALL DIMENSIONS ARE TO BE READ AND NOT MEASURED.<br>3. ANY DISCREPANCIES MUST BE BROUGHT TO THE NOTICE OF THE DMRC BEFORE EXECUTION OF THE WORK AT SITE.<br>4. THIS DRAWING MUST BE READ IN CONJUNCTION WITH ALL RELEVANT ARCHITECTURAL, STRUCTURAL, PLUMBING & FIRE FIGHTING, ELECTRICAL AND TRAFFIC MANAGEMENT DRAWINGS.<br>5. ALL DOOR/WINDOW CILL & LINTEL LEVELS ARE MEASURED FROM MAIN FLOOR FINISHED LEVELS. |              |                         |            |                       |            |                       |               |   |  | REVISIONS |             |  |  | APPROVAL BY DMRC |  |  |  | Certified that this document has been designed and checked in accordance with DDC Quality Assurance Plan. |  |               |  | Authorised Signatory for DDC.<br>JP/EW/1B/DDC01 Project Manager |  |               |  |  <b>DELHI METRO RAIL CORPORATION LTD.</b><br>Metro Bhawan , Fire Brigade Lane, Barakhamba Road, New Delhi-110001 | |
|---|
|                                                                   | REFERENCE DRAWINGS<br><table><tr><th>Dwg. No.</th><th>Description</th></tr><tr><td> </td><td> </td></tr><tr><td> </td><td> </td></tr><tr><td> </td><td> </td></tr><tr><td> </td><td> </td></tr></table>   |              |                         |            |                       |            |                       |               |   |  | Dwg. No.  | Description |  |  |                  |  |  |  |   |  | DMRC APPROVAL |  | MGR/ARCH                                                        |  | DY CA (UG)-II |  | CA/ARCH   |  | Architecture<br>Design In-charge/ Coordinator |  | Structure<br>Design In-charge/ Coordinator |  | E&M<br>Design In-charge/ Coordinator |  | <div>PHASE 1B JAIPUR METRO PROJECT</div> <div>STATION: CHOTI CHOUPAR</div> <div>DRAWING TITLE: NOTES &amp; LEGEND FOR FIRE FIGHTING</div> <table><tr><td colspan="2">DRAWN BY :<br/>RSR</td><td colspan="2">CHECKED BY:<br/>A.H</td><td colspan="2">VERIFIED BY:<br/>L.R.S</td><td rowspan="2">JP/EW/1B/DDC01</td><td rowspan="2">FIRE FIGHTING</td></tr><tr><td>DATE:<br/>31-03-2015</td><td>REV:<br/>R0</td><td colspan="2">GRAPHICAL SCALE:<br/>NTS</td><td colspan="2">STATUS:<br/>FOR TENDER</td></tr><tr><td colspan="2">DRAWING NUMBER:<br/>JP-TD-FF-10CC-1002</td><td colspan="2">SHEET NO.<br/>1 OF 1</td><td colspan="2">SHEET SIZE<br/>UNE A1</td><td colspan="2">ORDER N°<br/>P36-0017</td><td colspan="2"> </td><td colspan="2"> </td><td colspan="2"> </td><td colspan="2"> </td><td colspan="2"> </td></tr></table> <div>This drawing must not be either loaned, copied or otherwise reproduced in whole or in part or used for any purpose without the prior written permission of DMRC.</div> |  |  |  | DRAWN BY :<br>RSR |  | CHECKED BY:<br>A.H |  | VERIFIED BY:<br>L.R.S |  | JP/EW/1B/DDC01 | FIRE FIGHTING | DATE:<br>31-03-2015 | REV:<br>R0 | GRAPHICAL SCALE:<br>NTS |  | STATUS:<br>FOR TENDER |  | DRAWING NUMBER:<br>JP-TD-FF-10CC-1002 |  | SHEET NO.<br>1 OF 1 |  | SHEET SIZE<br>UNE A1 |  | ORDER N°<br>P36-0017 |  |  |  |  |  |  |  |  |  |  |  |
|                                                                   |   |              |                         |            |                       |            |                       |               |   |  | Dwg. No.  | Description | |
| |
| |
| |
| |
|                                                                   | DRAWN BY :<br>RSR   |              | CHECKED BY:<br>A.H      |            | VERIFIED BY:<br>L.R.S |            | JP/EW/1B/DDC01        | FIRE FIGHTING | |
|                                                                   | DATE:<br>31-03-2015   | REV:<br>R0   | GRAPHICAL SCALE:<br>NTS |            | STATUS:<br>FOR TENDER | |
|                                                                   | DRAWING NUMBER:<br>JP-TD-FF-10CC-1002   |              | SHEET NO.<br>1 OF 1     |            | SHEET SIZE<br>UNE A1  |            | ORDER N°<br>P36-0017  | |
|                                                                   | DY CSTE/TELECOM   |              | CSTE-I                  |            | DY CE/DESIGN          |            | CE/TECH               |               | <div>DETAIL DESIGN CONSULTANT (DDC) FOR CIVIL, ARCHITECTURAL &amp; BUILDING WORKS OF TWO UNDERGROUND STATION (CHOTI CHOUPAR &amp; BADI CHOUPAR), SHAFT AND TUNNELS OF PHASE 1B OF JAIPUR METRO</div> <div> Engineering, Information, Imagination.<br/>56, Indo-Asia House, Institutional Area, sector-44 Gurgaon - 122002 (Haryana)</div> | |
| DY CSTE/AFC                                                       |   |              |                         | ED/S&T     |                       | CSO        | |
| DY CSTE/SIGNALLING                                                |   | CSTE-II      |                         | GM/O       |                       | GMM        | |
| DY CE/PLANNING                                                    |   | DY CEE/E&M   |                         | DY CEE/ECS |                       | ED/ELEC-II | |
| DY CEE/(E)UG-TR                                                   |   | CGM(E) UG-TR |                         | PM         |                       | CPM        | |
| REV                                                               | PARTICULARS   | DRN.         | CHD.                    | VER.       | DATE                  | ISSUE DATE | REV. FOR CONSTRUCTION | |



| LEGEND |        |                            |
|--------|--------|----------------------------|
| S.NO.  | SYMBOL | DESCRIPTION                |
| 1      |        | 6 KG ABC FIRE EXTINGUISHER |
| 2      |        | HYDRANT PIPE               |
| 3      |        | FIRE HOSE CABINET          |

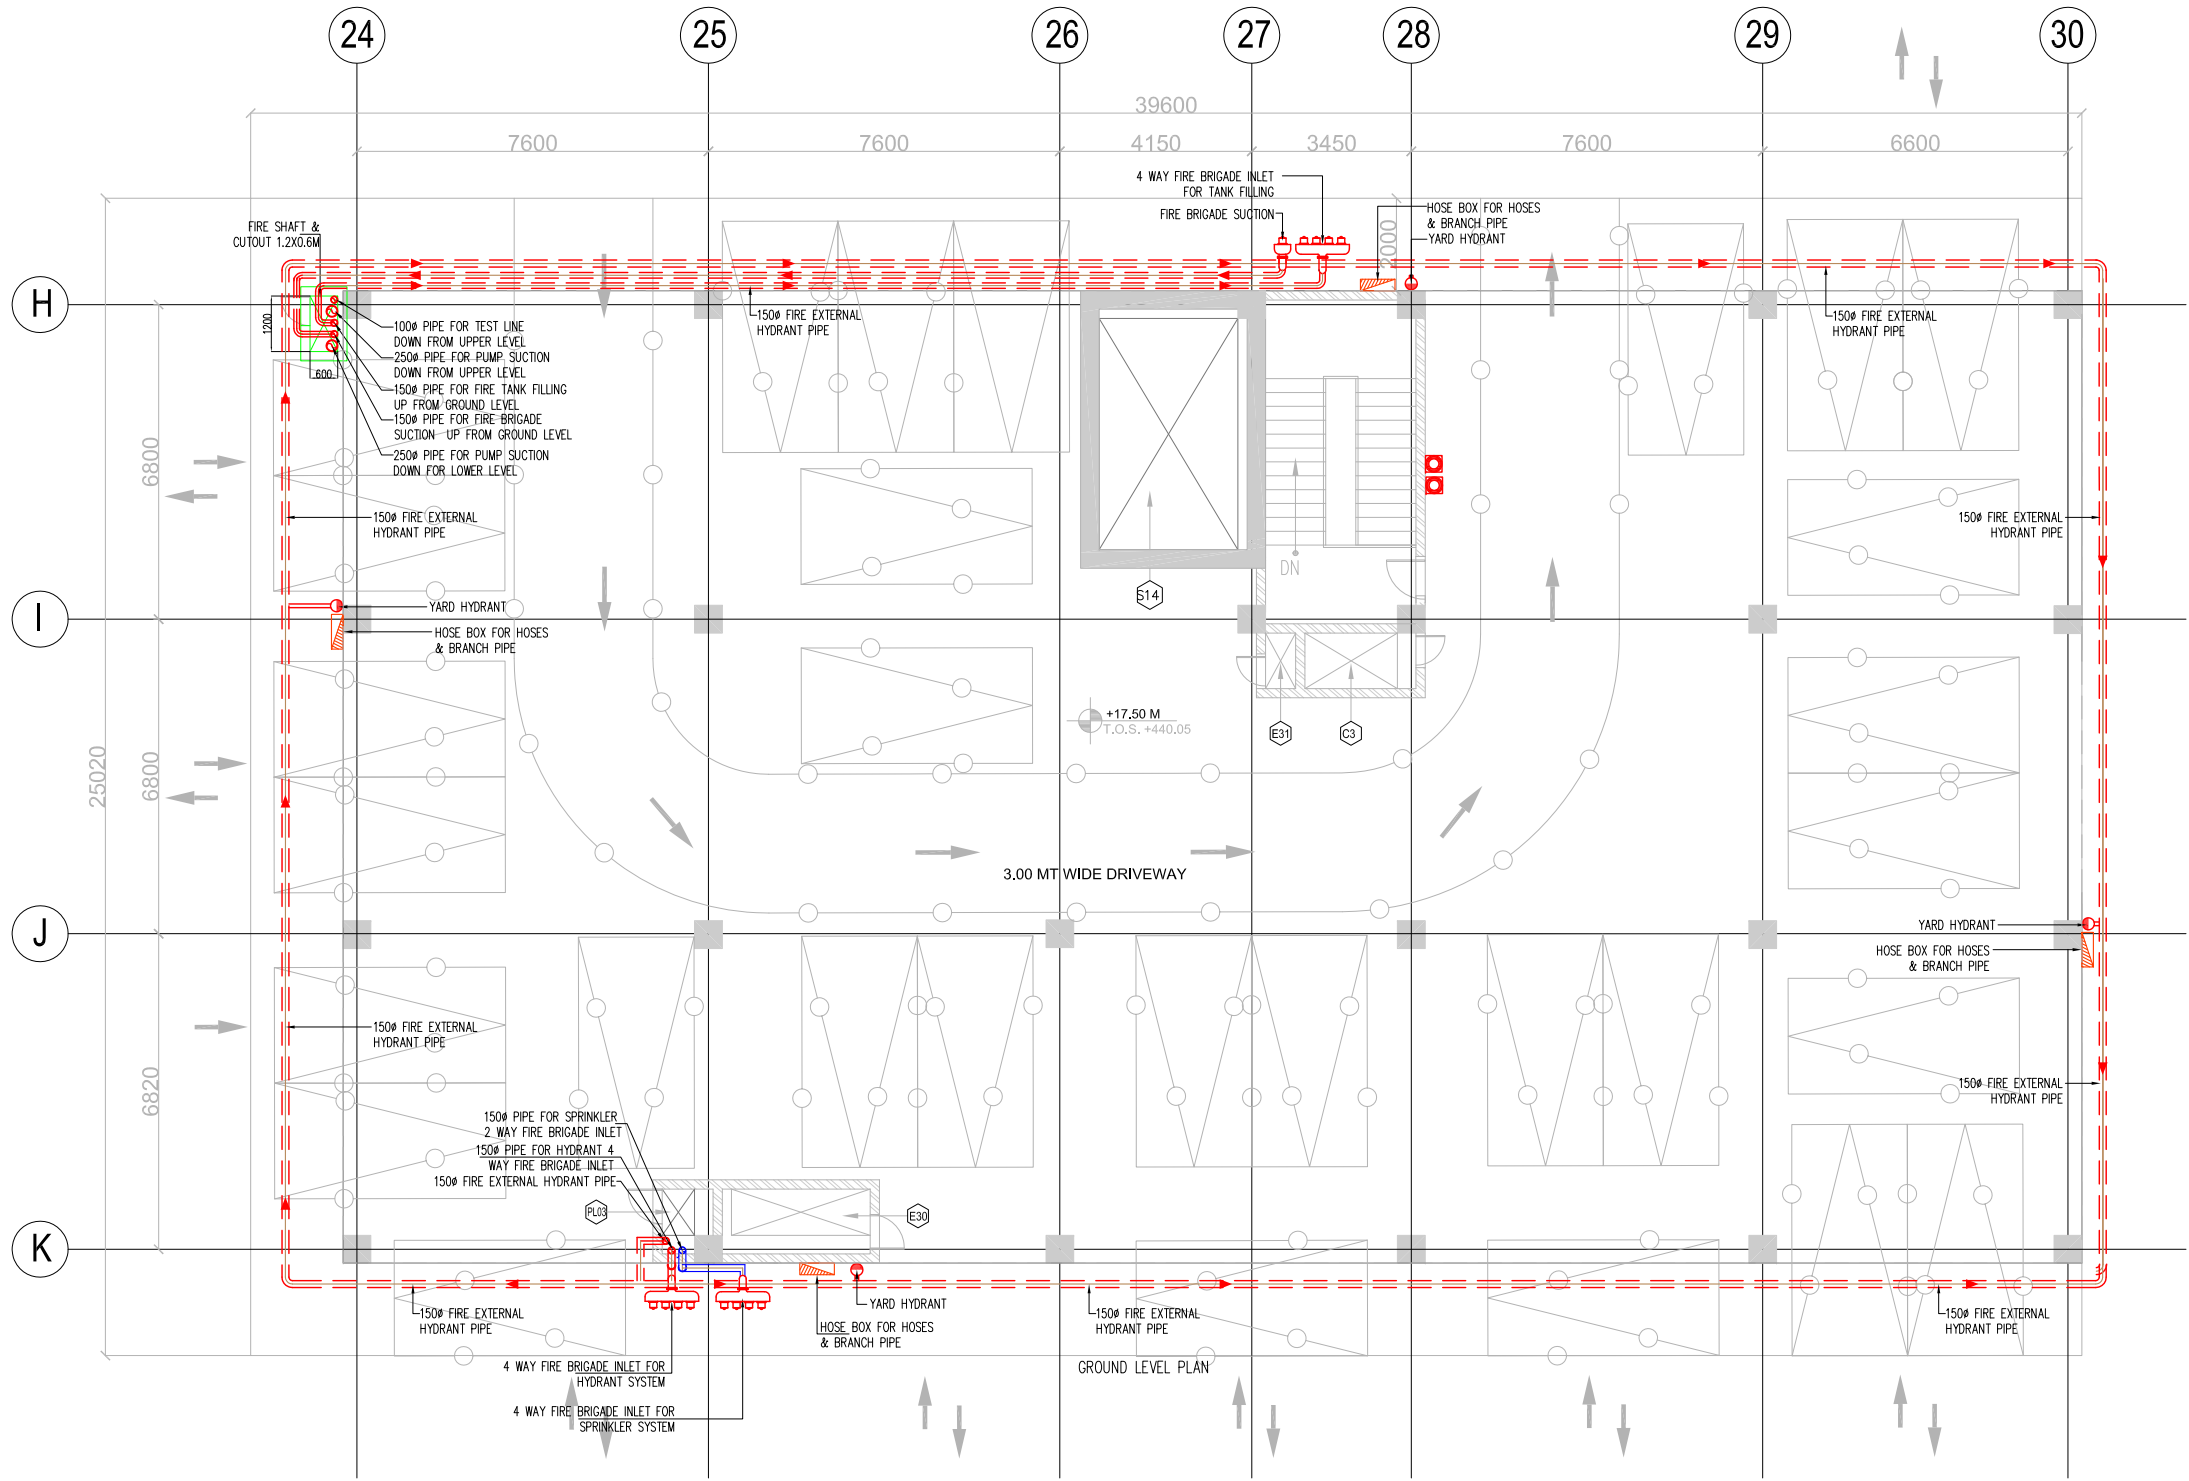

| PLUMBING & FIRE FIGHTING SCHEDULE |                |          |            |                  |
|-----------------------------------|----------------|----------|------------|------------------|
| CUT OUT NUMBER                    | PURPOSE        | SIZE (M) | AREA(Sq.M) | CUT OUT POSITION |
| PL03                              | PLUMBING SHAFT | SHAFT    | 1.40X1.10  | 1.38             |
|                                   |                | CUTOUT   | 1.00X0.70  | 0.70             |
|                                   |                |          |            | FLOOR            |

THIS DRAWING IS THE PROPERTY OF DELHI METRO RAIL CORPORATION LTD.

**GENERAL NOTES:**

- ALL DIMENSIONS ARE IN MILLIMETERS.
- ALL DIMENSIONS ARE TO BE READ AND NOT MEASURED.
- ANY DISCREPANCIES MUST BE BROUGHT TO THE NOTICE OF THE DMRC BEFORE EXECUTION OF THE WORK AT SITE.
- THIS DRAWING MUST BE READ IN CONJUNCTION WITH ALL RELEVANT ARCHITECTURAL, STRUCTURAL, PLUMBING & FIRE FIGHTING, ELECTRICAL AND TRAFFIC MANAGEMENT DRAWINGS.
- ALL DOOR/WINDOW CILL & LINTEL LEVELS ARE MEASURED FROM MAIN FLOOR FINISHED LEVELS.

**REFERENCE DRAWINGS**

| Dwg. No. | Description |
|----------|-------------|
|          |             |
|          |             |

**REVISIONS**

| REV | PARTICULARS | DRN | CHD | VER | DATE | ISSUE DATE | REV. FOR CONSTRUCTION |
|-----|-------------|-----|-----|-----|------|------------|-----------------------|
|     |             |     |     |     |      |            |                       |

**APPROVAL BY DMRC**

| DMRC APPROVAL      | MGR/ARCH     | DY CA (UG)-III | CA/ARCH     |
|--------------------|--------------|----------------|-------------|
| DY CSTE/TELECOM    | CSTE-I       | DY CE/DESIGN   | CE/TECH     |
| DY CSTE/AFC        |              | ED/S&T         | CSO         |
| DY CSTE/SIGNALLING | CSTE-II      | GM/O           | GMM         |
| DY CE/PLANNING     | DY CEE/E&M   | DY CEE/ECS     | ED/ELEC -II |
| DY CEE/(E)UG-TR    | CGM(E) UG-TR | PM             | CPM         |

Certified that this document has been designed and checked in accordance with DDC Quality Assurance Plan.

Authorised Signatory for DDC.  
JP/EW/1B/DDC01 Project Manager

| Architecture                  | Structure                     | E&M                           |
|-------------------------------|-------------------------------|-------------------------------|
| Design In-charge/ Coordinator | Design In-charge/ Coordinator | Design In-charge/ Coordinator |

**DETAIL DESIGN CONSULTANT (DDC) FOR CIVIL, ARCHITECTURAL & BUILDING WORKS OF TWO UNDERGROUND STATION (CHOTI CHOUPAR & BADI CHOUPAR), SHAFT AND TUNNELS OF PHASE 1B OF JAIPUR METRO**

**ayesa** Engineering, Information, Imagination.  
56, Indo-Asia House, Institutional Area, sector-44 Gurgaon - 122002 (Haryana)

**DELHI METRO RAIL CORPORATION LTD.**  
Metro Bhawan , Fire Brgade Lane, Barakhamba Road, New Delhi-110001

**PHASE 1B JAIPUR METRO PROJECT**

**STATION: CHOTI CHOUPAR**

**DRAWING TITLE: FIRE FIGHTING ANCILLARY BUILDING-GROUND LEVEL PLAN**


| DRAWN BY: | CHECKED BY: | VERIFIED BY: |
|-----------|-------------|--------------|
| RSR       | A.H         | L.R.S.       |

| DATE:      | REV: | GRAPHICAL SCALE: | STATUS:    |
|------------|------|------------------|------------|
| 31-03-2015 | R0   | 1:75             | FOR TENDER |


| DRAWING NUMBER:    | SHEET NO. | SHEET SIZE | ORDER N° |
|--------------------|-----------|------------|----------|
| JP-TD-FF-10CC-1202 | 2 OF 3    | A1         | P36-0017 |

This drawing must not be either loaned, copied or otherwise reproduced in whole or in part or used for any purpose without the prior written permission of DMRC.



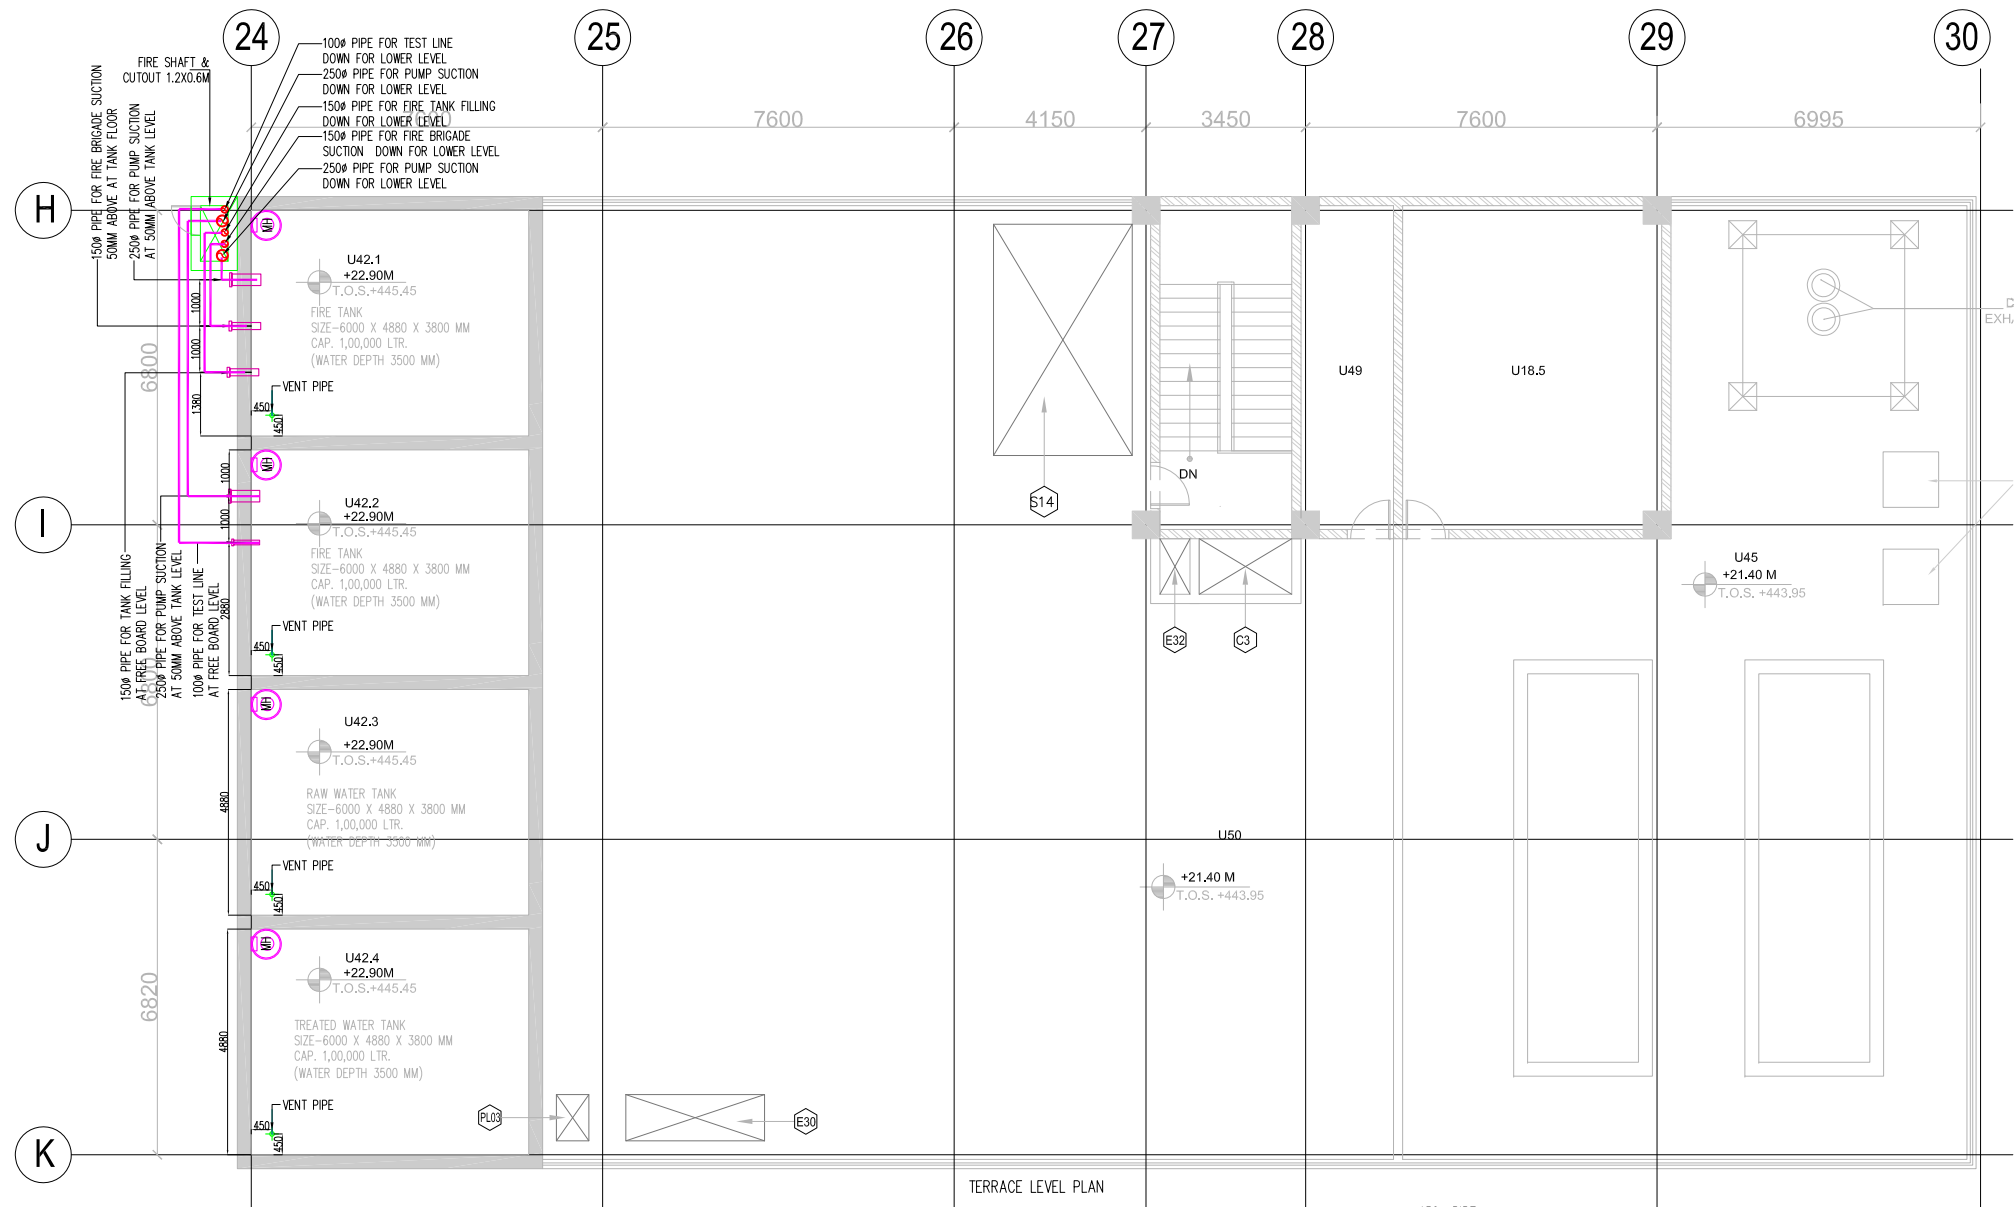

| LEGEND |        |                |
|--------|--------|----------------|
| S.NO.  | SYMBOL | DESCRIPTION    |
| 1      |        | HYDRANT PIPE   |
| 2      |        | SPRINKLER PIPE |

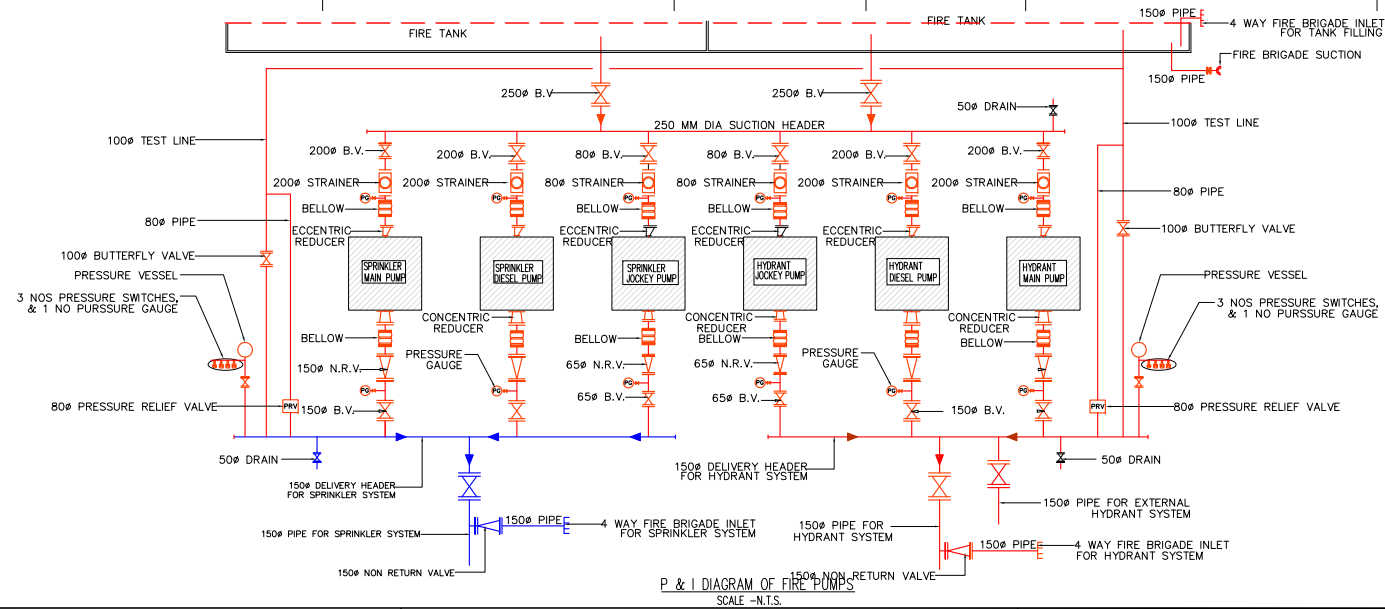

| PLUMBING & FIRE FIGHTING SCHEDULE |                |          |            |                  |
|-----------------------------------|----------------|----------|------------|------------------|
| CUT OUT NUMBER                    | PURPOSE        | SIZE (M) | AREA(Sq.M) | CUT OUT POSITION |
| PL03                              | PLUMBING SHAFT | SHAFT    | 1.40X1.10  | 1.38             |
|                                   |                | CUTOUT   | 1.00X0.70  | 0.70             |
|                                   |                |          |            | FLOOR            |


| GENERAL NOTES   |             |
|---|-------------|
| 1. ALL DIMENSIONS ARE IN MILLIMETERS.   |             |
| 2. ALL DIMENSIONS ARE TO BE READ AND NOT MEASURED.   |             |
| 3. ANY DISCREPANCIES MUST BE BROUGHT TO THE NOTICE OF THE DMRC BEFORE EXECUTION OF THE WORK AT SITE.                                                           |             |
| 4. THIS DRAWING MUST BE READ IN CONJUNCTION WITH ALL RELEVANT ARCHITECTURAL, STRUCTURAL, PLUMBING & FIRE FIGHTING, ELECTRICAL AND TRAFFIC MANAGEMENT DRAWINGS. |             |
| 5. ALL DOOR/WINDOW CILL & LINTEL LEVELS ARE MEASURED FROM MAIN FLOOR FINISHED LEVELS.                                                                          |             |
| REFERENCE DRAWINGS   |             |
| Dwg. No.   | Description |
|   |             |

| REVISIONS |             |     |     |     |      |            |                       |
|-----------|-------------|-----|-----|-----|------|------------|-----------------------|
| REV       | PARTICULARS | DRN | CHD | VER | DATE | ISSUE DATE | REV. FOR CONSTRUCTION |
|           |             |     |     |     |      |            |                       |

| APPROVAL BY DMRC   |              |                |             |
|--------------------|--------------|----------------|-------------|
| DMRC APPROVAL      | MGR/ARCH     | DY CA (UG)-III | CA/ARCH     |
| DY CSTE/TELECOM    | CSTE-I       | DY CE/DESIGN   | CE/TECH     |
| DY CSTE/AFC        |              | ED/S&T         | CSO         |
| DY CSTE/SIGNALLING | CSTE-II      | GM/O           | GMM         |
| DY CE/PLANNING     | DY CEE/E&M   | DY CEE/ECS     | ED/ELEC -II |
| DY CEE(E)/UG-TR    | CGM(E) UG-TR | PM             | CPM         |

|   |                                            |                                      |                                                                 |  |
|---|--------------------------------------------|--------------------------------------|-----------------------------------------------------------------|--|
| Certified that this document has been designed and checked in accordance with DDC Quality Assurance Plan.   |                                            |                                      | Authorised Signatory for DDC.<br>JP/EW/1B/DDC01 Project Manager |  |
| Architecture<br>Design In-charge/ Coordinator   | Structure<br>Design In-charge/ Coordinator | E&M<br>Design In-charge/ Coordinator |                                                                 |  |
| DETAIL DESIGN CONSULTANT (DDC) FOR CIVIL, ARCHITECTURAL & BUILDING WORKS OF TWO UNDERGROUND STATION (CHOTI CHOUPAR & BADI CHOUPAR), SHAFT AND TUNNELS OF PHASE 1B OF JAIPUR METRO   |                                            |                                      |                                                                 |  |
| <div><div>Engineering,<br/>Information,<br/>Imagination.</div></div> <div>56, Indo-Asia House, Institutional Area, sector-44<br/>Gurgaon - 122002 (Haryana)</div> |                                            |                                      |                                                                 |  |

|   |         |                       |               |                     |
|---|---------|-----------------------|---------------|---------------------|
| <b>DELHI METRO RAIL CORPORATION LTD.</b><br>Metro Bhawan , Fire Brgade Lane, Barakhamba Road, New Delhi-110001                                                   |         |                       |               |                     |
| PHASE 1B JAIPUR METRO PROJECT   |         |                       |               |                     |
| STATION: CHOTI CHOUPAR   |         |                       |               |                     |
| DRAWING TITLE: FIRE FIGHTING ANCILLARY BUILDING-DIAGRAM & TANK SLEEVE DETAIL                                                                                     |         |                       |               |                     |
| DRAWN BY: RSR   |         | CHECKED BY: A.H       |               | VERIFIED BY: L.R.S. |
| DATE: 31-03-2015   | REV: R0 | GRAPHICAL SCALE: 1:75 |               | STATUS: FOR TENDER  |
| DRAWING NUMBER: JP-TD-FF-10CC-1203   |         | SHEET NO. 3 OF 3      | SHEET SIZE A1 | ORDER N° P36-0017   |
| This drawing must not be either loaned, copied or otherwise reproduced in whole or in part or used for any purpose without the prior written permission of DMRC. |         |                       |               |                     |

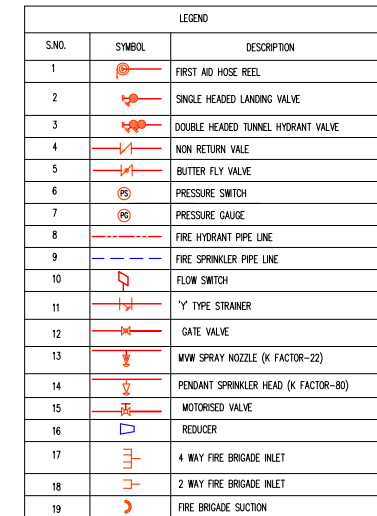

| S.NO. | ITEM                            | DISCHARGE           | HEAD   | DRIVE    |
|-------|---------------------------------|---------------------|--------|----------|
| 1.    | HP = HYDRANT PUMP               | 2839 LPM            | 75 MMC | ELECTRIC |
| 2.    | HDP = HYDRANT DIESEL PUMP       | 2839 LPM            | 75 MMC | ELECTRIC |
| 3.    | HJP = HYDRANT JOCKEY PUMP       | 189 LPM             | 75 MMC | ELECTRIC |
| 4.    | SP = SPRINKLER PUMP             | 2839 LPM            | 56 MMC | ELECTRIC |
| 5.    | SDP = SPRINKLER DIESEL PUMP     | 2839 LPM            | 56 MMC | ELECTRIC |
| 6.    | SJP = SPRINKLER JOCKEY PUMP     | 189 LPM             | 56 MMC | ELECTRIC |
| 7.    | AIR VESSEL FOR HYDRANT SYSTEM   | 4500 x 1500 MM HIGH |        |          |
| 8.    | AIR VESSEL FOR SPRINKLER SYSTEM | 4500 x 1500 MM HIGH |        |          |

1. ALL DIMENSIONS ARE IN METRIC TOLERANCE.
2. ALL DIMENSIONS ARE TO BE READ AND NOT MEASURED.
3. ANY DISCREPANCIES MUST BE BROUGHT TO THE NOTICE OF THE DMRG BEFORE EXECUTION OF THE WORK AT SITE.
4. THIS DRAWING MUST BE READ IN CONJUNCTION WITH ALL RELEVANT ARCHITECTURAL, STRUCTURAL, PLUMBING & FIRE FIGHTING, ELECTRICAL AND TRAFFIC MANAGEMENT DRAWINGS.
5. ALL DOOR/WINDOW CILL & LINTEL LEVELS ARE MEASURED FROM MAIN FLOOR FINISHED LEVELS.


| REFERENCE DRAWINGS |             |
|--------------------|-------------|
| Dwg. No.           | Description |
|                    |             |

[illegible]

| APPROVAL BY DMRC   |              |                |            |
|--------------------|--------------|----------------|------------|
| DMRC APPROVAL      | MGR/ARCH     | DY CA (UG)-III | CA/ARCH    |
| DY CSTE/TELECOM    | CSTE-I       | DY CE/DESIGN   | CE/TECH    |
| DY CSTE/AFC        |              | ED/S&T         | CSO        |
| DY CSTE/SIGNALLING | CSTE-III     | GM/O           | GMM        |
| DY CE/PLANNING     | DY CEE/E&M   | DY CEE/ECS     | ED/ELEC-II |
| DY CEE/(E)UG-TR    | CGM(E) UG-TR | PM             | CPM        |


|   |                                            |                                                                 |
|---|--------------------------------------------|-----------------------------------------------------------------|
| Certified that this document has been designed and checked<br>In accordance with DDC Quality Assurance Plan.   |                                            | Authorised Signatory for DDC.<br>JP/EW/1B/DDC01 Project Manager |
| Architecture<br>Design In-charge/ Coordinator   | Structure<br>Design In-charge/ Coordinator | E&M<br>Design In-charge/ Coordinator                            |
| <p align="center"> <b>DETAIL DESIGN CONSULTANT (DDC) FOR CIVIL, ARCHITECTURAL &amp;<br/>           BUILDING WORKS OF TWO UNDERGROUND STATION<br/>           (CHOTI CHOUPAR &amp; BADI CHOUPAR), SHAFT AND TUNNELS<br/>           OF PHASE 1B OF JAIPUR METRO</b> </p> <p align="center">         Engineering,<br/>Information,<br/>Imagination.     </p> <p align="center">       56, Indo-Asia House, Institutional Area, sector-44<br/>       Gurgaon - 122002 (Haryana)     </p> |                                            |                                                                 |

|   |   |                                                         |
|---|---|---------------------------------------------------------|
|                                                                             | <h1 style="margin: 0;">DELHI METRO RAIL CORPORATION LTD.</h1> <p style="margin: 0;">Metro Bhawan , Fire Brgade Lane, Barakhamba Road, New Delhi-110001</p> |                                                         |
| <h2 style="margin: 0;">PHASE 1B JAIPUR METRO PROJECT</h2>   |   |                                                         |
| <h3 style="margin: 0;">STATION: CHOTI CHOUPAR</h3>   |   |                                                         |
| <h4 style="margin: 0;">DRAWING TITLE: P &amp; I DIAGRAM OF FIRE FIGHTING SYSTEM</h4>                                                                             |   |                                                         |
| DRAWN BY: <span style="float: right;">RSR</span>   | CHECKED BY: <span style="float: right;">A.H</span>   | VERIFIED BY: <span style="float: right;">L.R.S</span>   |
| DATE: <span style="float: right;">31-03-2015</span>   | REV: <span style="float: right;">R0</span>   | GRAPHICAL SCALE: <span style="float: right;">NTS</span> |
|   |   | STATUS: <span style="float: right;">FOR TENDER</span>   |
| DRAWING NUMBER: <span style="float: right;">JP-TD-FF-10CC-1204</span>                                                                                            | SHEET NO. <span style="float: right;">1 OF 1</span>   | SHEET SIZE <span style="float: right;">ORDER N°</span>  |
|   |   | <span style="float: right;">P36-0017</span>             |
| This drawing must not be either loaned, copied or otherwise reproduced in whole or in part or used for any purpose without the prior written permission of DMRC. |   |                                                         |

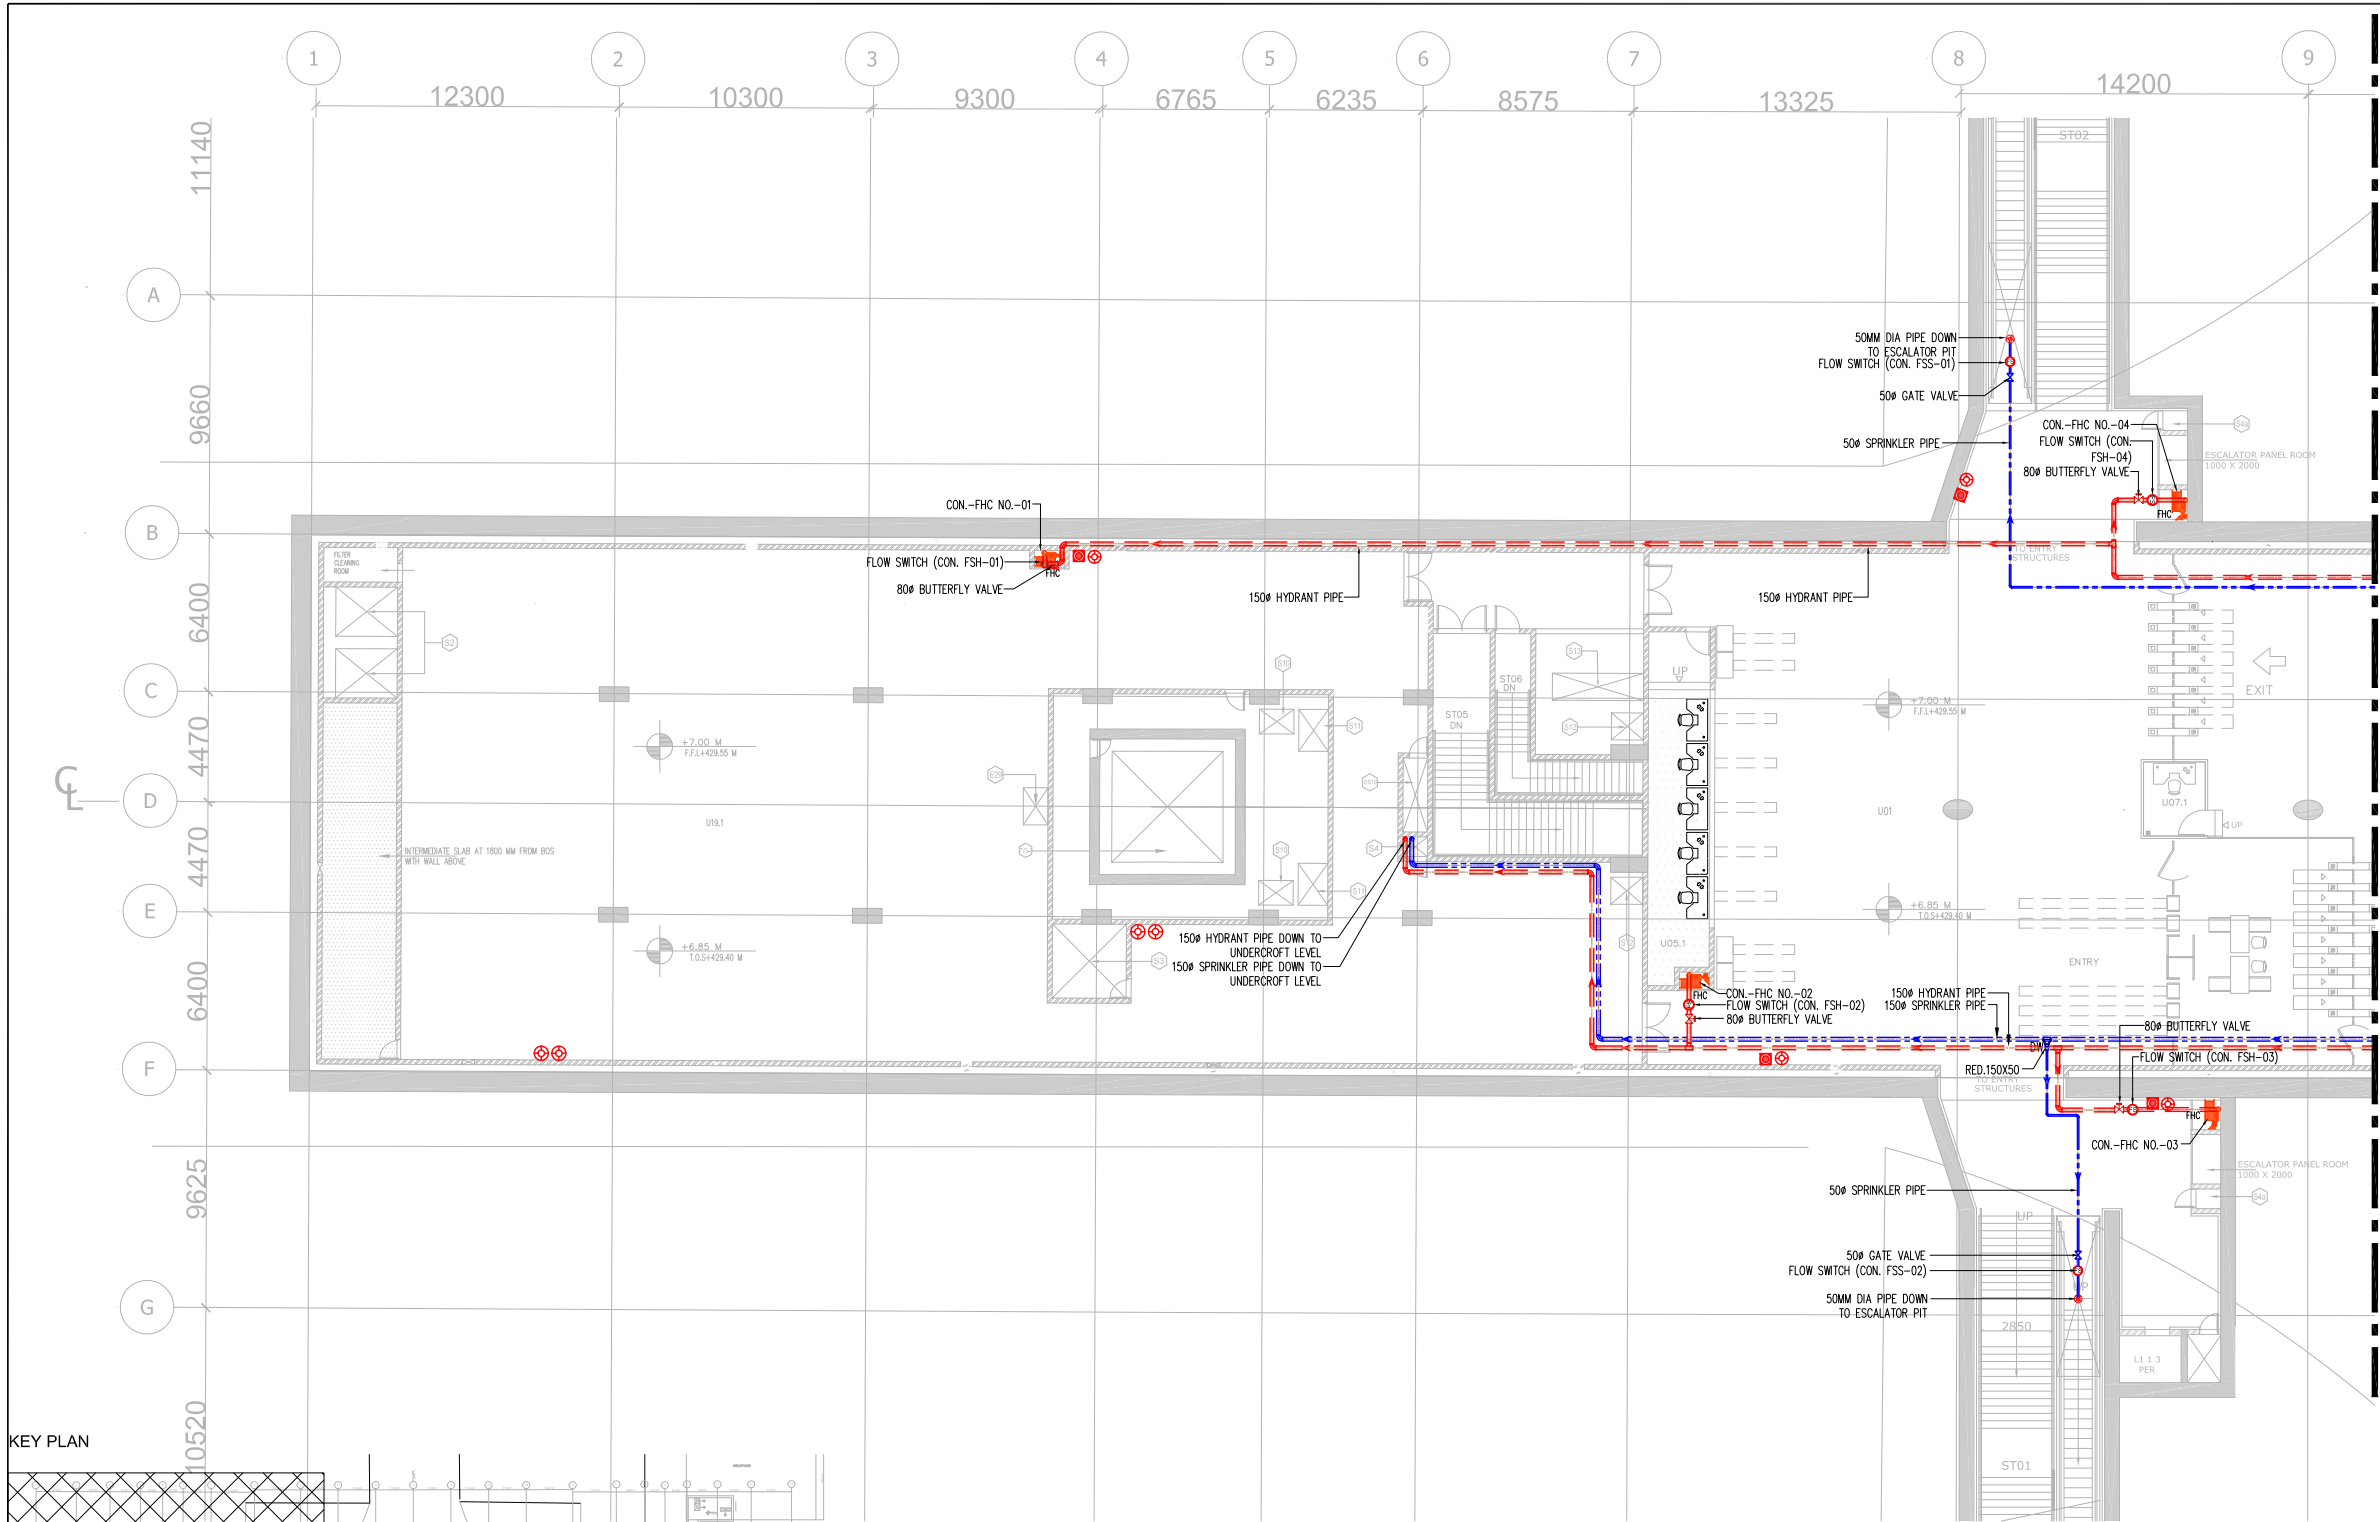

| LEGEND |        |                                         |
|--------|--------|-----------------------------------------|
| S.NO.  | SYMBOL | DESCRIPTION                             |
| 1      |        | SPRAY NOZZLE K-22                       |
| 2      |        | SPRINKLER HEAD                          |
| 3      |        | FLOW SWITCH                             |
| 4      |        | MOTORISED CONTROL VALVE                 |
| 5      |        | BUTTERFLY VALVE                         |
| 6      |        | FIRST AID HOSE REEL                     |
| 7      |        | HYDRANT PIPE                            |
| 8      |        | SPRINKLER PIPE                          |
| 9      |        | 9 LTR. WATER TYPE FIRE EXTINGUISHERS    |
| 10     |        | 4.5 KG CARBON DIOXIDE FIRE EXTINGUISHER |
| 11     |        | REDUCER                                 |
| 12     |        | FIRE HOSE CABINET                       |

KEY PLAN

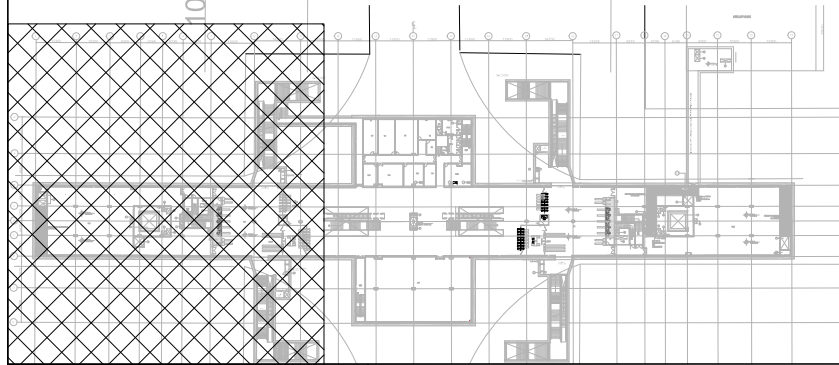

| PLUMBING & FIRE FIGHTING SCHEDULE |                                |            |            |                  |
|-----------------------------------|--------------------------------|------------|------------|------------------|
| CUT OUT NUMBER                    | PURPOSE                        | SIZE (M)   | AREA(Sq.M) | CUT OUT POSITION |
| S4                                | PLUMBING & FIRE SHAFT & CUTOUT | 1.00X0.80  | 0.80       | FLOOR            |
| S4b                               | PLUMBING SHAFT & CUTOUT        | 1.90X0.63  | 1.20       | FLOOR            |
| S4e                               | PLUMBING SHAFT & CUTOUT        | 1.225X1.30 | 1.59       | FLOOR            |
| PL01                              | SUMP PUMP CUTOUT               | 0.60X0.75  | 0.45       | FLOOR            |
| PL02                              | SUMP ACCESS CUTOUT             | 0.60X0.60  | 0.36       | FLOOR            |

| ROOM SCHEDULE |               |                                 |                      |              |
|---------------|---------------|---------------------------------|----------------------|--------------|
| S.NO.         | ROOM SCHEDULE | ROOM NAME                       | DIMENSION (M.) (LxW) | AREA (Sq.m.) |
| 1             | U01           | UNPAID AREA                     |                      | 1035.90*     |
| 2             | U02           | PAID AREA                       |                      | 1497.75*     |
| 3             | U03           | STATION CONTROL ROOM (SCR)      | 7.700 x 7.050        | 54.29        |
| 4             | U04           | STATION MANAGER ROOM (SMR)      | 4.300 x 7.035        | 29.37*       |
| 5             | U05.1         | TICKET OFFICE (TOM)             | 2.500 x 14.34        | 34.80*       |
| 6             | U05.2         | TICKET OFFICE (TOM)             | 2.500 x 14.34        | 34.80*       |
| 7             | U07.1         | EXCESS FARE OFFICE (EFO)        | 2.500 x 3.000        | 7.50         |
| 8             | U07.2         | EXCESS FARE OFFICE (EFO)        | 2.500 x 3.000        | 7.50         |
| 9             | U09           | SECURITY ROOM 1                 | 1.700X2.000          | 3.40         |
| 10            | U10           | STATION STORE ROOM              | 7.100 x 5.260        | 37.35        |
| 11            | U12           | CLEANER'S ROOM                  | 1.700 x 2.000        | 3.40         |
| 12            | U14           | STAFF TOILET                    | 1.700 x 2.475        | 4.21         |
| 13            | U15.1         | PUBLIC TOILETS (Male)           | 5.850 x 4.675        | 27.32        |
| 14            | U15.2         | PUBLIC TOILETS (Female)         | 4.100 x 5.550        | 23.50*       |
| 15            | U16           | MESS ROOM                       | 5.280 x 6.100        | 32.21        |
| 16            | U18.1         | DB ROOM                         | 8.100 x 7.085        | 53.74*       |
| 17            | U18.2         | DB ROOM                         | 6.000 x 7.065        | 41.24*       |
| 18            | U19.1         | ECS PLANT ROOM (ECS)            | 50.350 x 20.740      | 803.05*      |
| 19            | U19.2         | ECS PLANT ROOM (ECS)            | 53.300 x 20.740      | 804.05*      |
| 20            | U22           | SIGNALLING EQUIPMENT ROOM (SER) | 6.820 x 10.715       | 72.60*       |
| 21            | U23           | TELECOM EQUIPMENT ROOM (TER)    | 5.000 x 10.715       | 53.58        |
| 22            | U24           | UPS ROOM for S&T                | 4.400 x 10.715       | 46.72*       |
| 23            | U46           | HANDICAP TOILET                 | 1.750 x 2.250        | 3.94         |
| 24            | U47           | PD AREA                         | 32.25 x 20.00        | 637.26*      |

GENERAL NOTES:

- ALL DIMENSIONS ARE IN MILLIMETERS.
- ALL DIMENSIONS ARE TO BE READ AND NOT MEASURED.
- ANY DISCREPANCIES MUST BE BROUGHT TO THE NOTICE OF THE DMRC BEFORE EXECUTION OF THE WORK AT SITE.
- THIS DRAWING MUST BE READ IN CONJUNCTION WITH ALL RELEVANT ARCHITECTURAL, STRUCTURAL, PLUMBING & FIRE FIGHTING, ELECTRICAL AND TRAFFIC MANAGEMENT DRAWINGS.
- ALL DOOR/WINDOW CILL & LINTEL LEVELS ARE MEASURED FROM MAIN FLOOR FINISHED LEVELS.

REVISIONS

| REV | PARTICULARS | DRN. | CHD. | VER. | DATE | ISSUE DATE | REV. FOR CONSTRUCTION |
|-----|-------------|------|------|------|------|------------|-----------------------|
|     |             |      |      |      |      |            |                       |

APPROVAL BY DMRC

| DMRC APPROVAL      | MGR/ARCH     | DY CA (UG)-III | CA/ARCH     |
|--------------------|--------------|----------------|-------------|
| DY CSTE/TELECOM    | CSTE-I       | DY CE/DESIGN   | CE/TECH     |
| DY CSTE/AFC        |              | ED/S&T         | CSO         |
| DY CSTE/SIGNALLING | CSTE-II      | GM/O           | GMM         |
| DY CE/PLANNING     | DY CEE/E&M   | DY CEE/ECS     | ED/ELEC -II |
| DY CEE/(E)UG-TR    | CGM(E) UG-TR | PM             | CPM         |

Certified that this document has been designed and checked in accordance with DDC Quality Assurance Plan.

Authorised Signatory for DDC.  
JP/EW/1B/DDC01 Project Manager

| Architecture<br>Design In-charge/ Coordinator | Structure<br>Design In-charge/ Coordinator | E&M<br>Design In-charge/ Coordinator |
|-----------------------------------------------|--------------------------------------------|--------------------------------------|
|                                               |                                            |                                      |

DETAIL DESIGN CONSULTANT (DDC) FOR CIVIL, ARCHITECTURAL & BUILDING WORKS OF TWO UNDERGROUND STATION (CHOTI CHOUPAR & BADI CHOUPAR), SHAFT AND TUNNELS OF PHASE 1B OF JAIPUR METRO

**ayesa** Engineering, Information, Imagination.  
56, Indo-Asia House, Institutional Area, sector-44 Gurgaon - 122002 (Haryana)

**DELHI METRO RAIL CORPORATION LTD.**  
Metro Bhawan , Fire Bldg Lane, Barakhamba Road, New Delhi-110001

PHASE 1B JAIPUR METRO PROJECT

STATION: CHOTI CHOUPAR

DRAWING TITLE: FIRE FIGHTING - CONCOURSE LEVEL

| DRAWN BY: | CHECKED BY: | VERIFIED BY: |
|-----------|-------------|--------------|
| RSR       | A.H         | L.R.S        |


| DATE:      | REV: | GRAPHICAL SCALE: | STATUS:    |
|------------|------|------------------|------------|
| 31-03-2015 | R0   | 1:150            | FOR TENDER |

| DRAWING NUMBER:    | SHEET NO. | SHEET SIZE | ORDER N° |
|--------------------|-----------|------------|----------|
| JP-TD-TD-10CC-1301 | 1 OF 3    | A1         | P36-0017 |

This drawing must not be either loaned, copied or otherwise reproduced in whole or in part or used for any purpose without the prior written permission of DMRC.


JP/EW/1B/DDC01  
FIRE FIGHTING



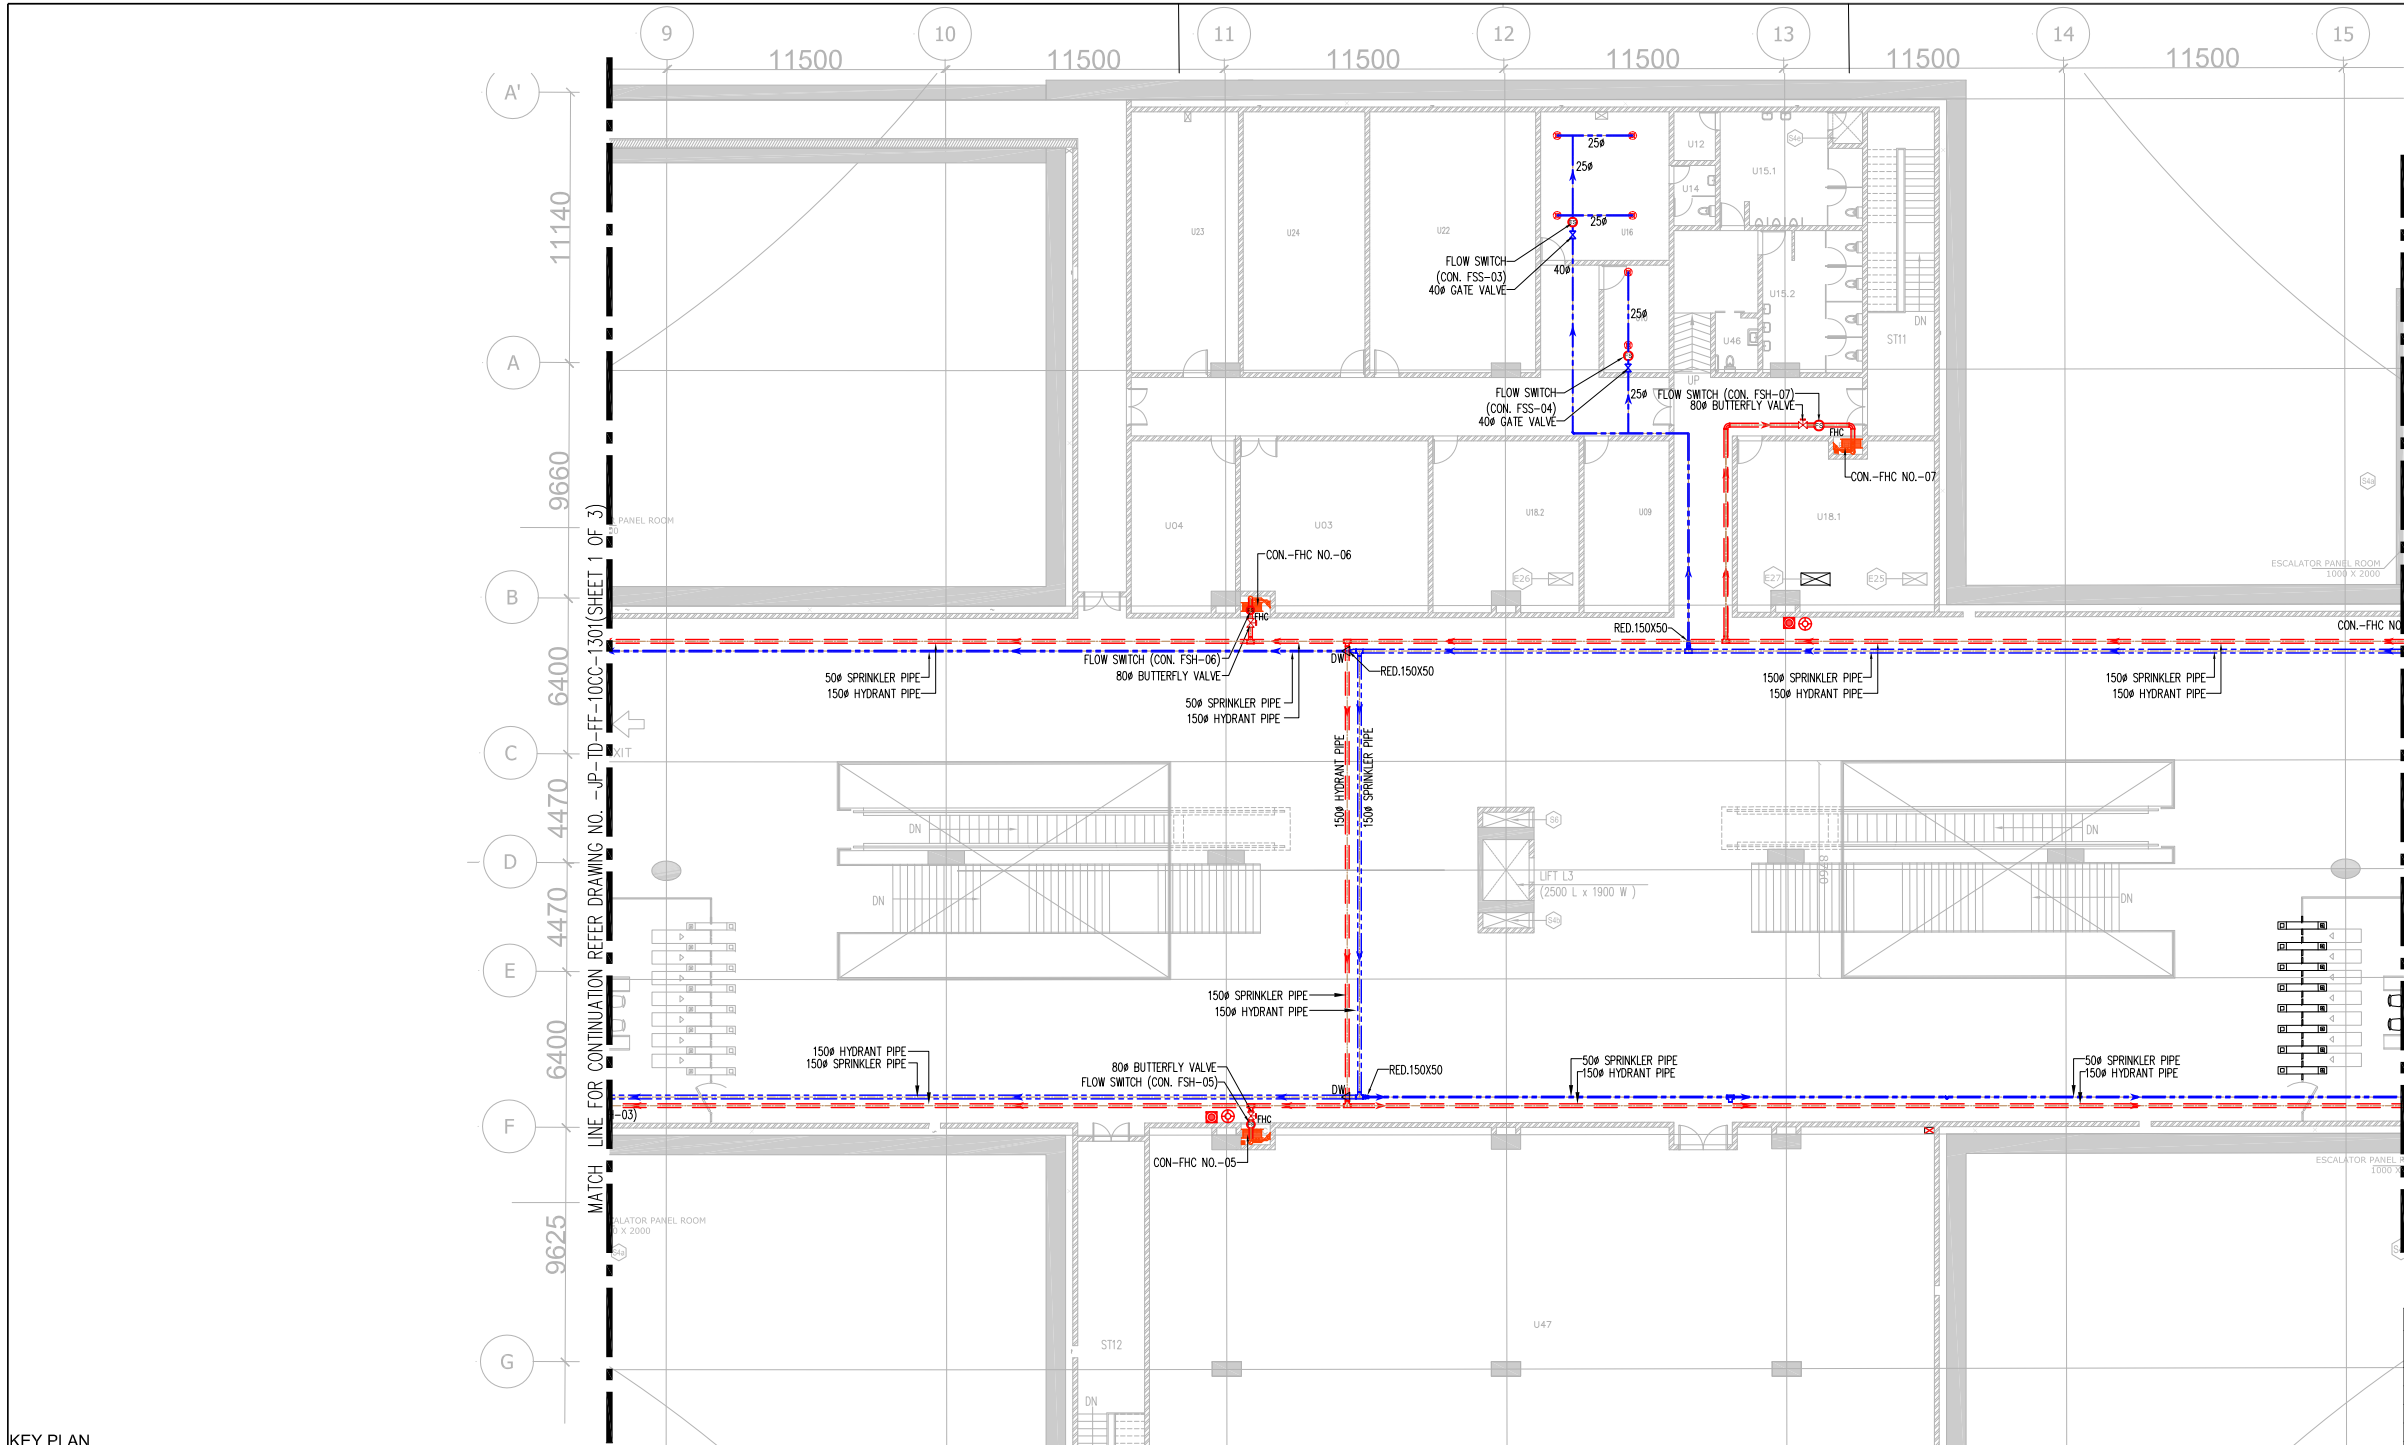

| LEGEND |        |                                         |
|--------|--------|-----------------------------------------|
| S.NO.  | SYMBOL | DESCRIPTION                             |
| 1      |        | SPRAY NOZZLE K-22                       |
| 2      |        | SPRINKLER HEAD                          |
| 3      |        | FLOW SWITCH                             |
| 4      |        | MOTORISED CONTROL VALVE                 |
| 5      |        | BUTTERFLY VALVE                         |
| 6      |        | FIRST AID HOSE REEL                     |
| 7      |        | HYDRANT PIPE                            |
| 8      |        | SPRINKLER PIPE                          |
| 9      |        | 9 LTR WATER TYPE FIRE EXTINGUISHERS     |
| 10     |        | 4.5 KG CARBON DIOXIDE FIRE EXTINGUISHER |
| 11     |        | REDUCER                                 |
| 12     |        | FIRE HOSE CABINET                       |

KEY PLAN

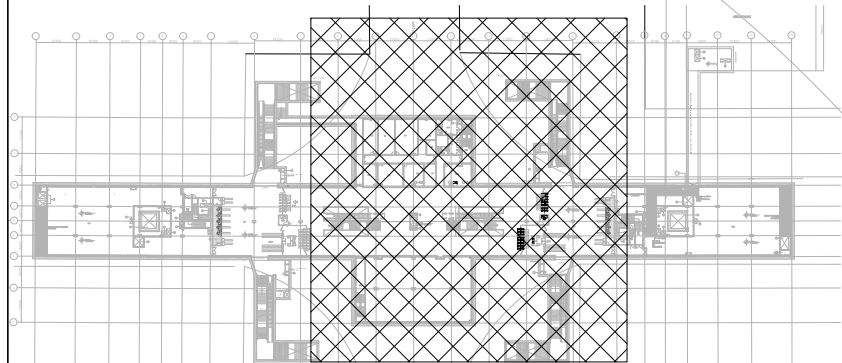

| PLUMBING & FIRE FIGHTING SCHEDULE |                                |            |            |                  |
|-----------------------------------|--------------------------------|------------|------------|------------------|
| CUT OUT NUMBER                    | PURPOSE                        | SIZE (M)   | AREA(Sq.M) | CUT OUT POSITION |
| S4                                | PLUMBING & FIRE SHAFT & CUTOFF | 1.00X0.80  | 0.80       | FLOOR            |
| S4b                               | PLUMBING SHAFT & CUTOFF        | 1.90X0.63  | 1.20       | FLOOR            |
| S4e                               | PLUMBING SHAFT & CUTOFF        | 1.225X1.30 | 1.59       | FLOOR            |
| PL01                              | SUMP PUMP CUTOFF               | 0.60X0.75  | 0.45       | FLOOR            |
| PL02                              | SUMP ACCESS CUTOFF             | 0.60X0.60  | 0.36       | FLOOR            |

| ROOM SCHEDULE |               |                                 |                      |              |
|---------------|---------------|---------------------------------|----------------------|--------------|
| S.NO.         | ROOM SCHEDULE | ROOM NAME                       | DIMENSION (M.) (LxW) | AREA (Sq.m.) |
| 1             | U01           | UNPAID AREA                     |                      | 1035.90*     |
| 2             | U02           | PAID AREA                       |                      | 1497.75*     |
| 3             | U03           | STATION CONTROL ROOM (SCR)      | 7.700 x 7.050        | 54.29        |
| 4             | U04           | STATION MANAGER ROOM (SMR)      | 4.300 x 7.035        | 29.37*       |
| 5             | U05.1         | TICKET OFFICE (TOM)             | 2.500 x 14.34        | 34.80*       |
| 6             | U05.2         | TICKET OFFICE (TOM)             | 2.500 x 14.34        | 34.80*       |
| 7             | U07.1         | EXCESS FARE OFFICE (EFO)        | 2.500 x 3.000        | 7.50         |
| 8             | U07.2         | EXCESS FARE OFFICE (EFO)        | 2.500 x 3.000        | 7.50         |
| 9             | U09           | SECURITY ROOM 1                 | 1.700X2.000          | 3.40         |
| 10            | U10           | STATION STORE ROOM              | 7.100 x 5.260        | 37.35        |
| 11            | U12           | CLEANER'S ROOM                  | 1.700 x 2.000        | 3.40         |
| 12            | U14           | STAFF TOILET                    | 1.700 x 2.475        | 4.21         |
| 13            | U15.1         | PUBLIC TOILETS (Male)           | 5.850 x 4.675        | 27.32        |
| 14            | U15.2         | PUBLIC TOILETS (Female)         | 4.100 x 5.550        | 23.50*       |
| 15            | U16           | MESS ROOM                       | 5.280 x 6.100        | 32.21        |
| 16            | U18.1         | DB ROOM                         | 8.100 x 7.085        | 53.74*       |
| 17            | U18.2         | DB ROOM                         | 6.000 x 7.065        | 41.24*       |
| 18            | U19.1         | ECS PLANT ROOM (ECS)            | 50.350 x 20.740      | 803.05*      |
| 19            | U19.2         | ECS PLANT ROOM (ECS)            | 53.300 x 20.740      | 804.05*      |
| 20            | U22           | SIGNALLING EQUIPMENT ROOM (SER) | 6.820 x 10.715       | 72.60*       |
| 21            | U23           | TELECOM EQUIPMENT ROOM (TER)    | 5.000 x 10.715       | 53.58        |
| 22            | U24           | UPS ROOM for S&T                | 4.400 x 10.715       | 46.72*       |
| 23            | U46           | HANDICAP TOILET                 | 1.750 x 2.250        | 3.94         |
| 24            | U47           | PD AREA                         | 32.25 x 20.00        | 637.26*      |

GENERAL NOTES:

- ALL DIMENSIONS ARE IN MILLIMETERS.
- ALL DIMENSIONS ARE TO BE READ AND NOT MEASURED.
- ANY DISCREPANCIES MUST BE BROUGHT TO THE NOTICE OF THE DMRC BEFORE EXECUTION OF THE WORK AT SITE.
- THIS DRAWING MUST BE READ IN CONJUNCTION WITH ALL RELEVANT ARCHITECTURAL, STRUCTURAL, PLUMBING & FIRE FIGHTING, ELECTRICAL AND TRAFFIC MANAGEMENT DRAWINGS.
- ALL DOOR/WINDOW CILL & LINTEL LEVELS ARE MEASURED FROM MAIN FLOOR FINISHED LEVELS.

REFERENCE DRAWINGS

| Dwg. No. | Description |
|----------|-------------|
|          |             |

REVISIONS

| REV | PARTICULARS | DRN. | CHD. | VER. | DATE | ISSUE DATE | REV. FOR CONSTRUCTION |
|-----|-------------|------|------|------|------|------------|-----------------------|
|     |             |      |      |      |      |            |                       |

APPROVAL BY DMRC

| DMRC APPROVAL      | MGR/ARCH     | DY CA (UG)-III | CA/ARCH    |
|--------------------|--------------|----------------|------------|
| DY CSTE/TELECOM    | CSTE-I       | DY CE/DESIGN   | CE/TECH    |
| DY CSTE/AFC        |              | ED/S&T         | CSO        |
| DY CSTE/SIGNALLING | CSTE-II      | GM/O           | GMM        |
| DY CE/PLANNING     | DY CEE/E&M   | DY CEE/ECS     | ED/ELEC-II |
| DY CEE(E)/UG-TR    | CGM(E) UG-TR | PM             | CPM        |

Certified that this document has been designed and checked in accordance with DDC Quality Assurance Plan.

Authorised Signatory for DDC.  
JP/EW/1B/DDC01 Project Manager

| Architecture                  | Structure                     | E&M                           |
|-------------------------------|-------------------------------|-------------------------------|
| Design In-charge/ Coordinator | Design In-charge/ Coordinator | Design In-charge/ Coordinator |

DETAIL DESIGN CONSULTANT (DDC) FOR CIVIL, ARCHITECTURAL & BUILDING WORKS OF TWO UNDERGROUND STATION (CHOTI CHOUPAR & BADI CHOUPAR), SHAFT AND TUNNELS OF PHASE 1B OF JAIPUR METRO

**ayesa** Engineering, Information, Imagination.  
56, Indo-Asia House, Institutional Area, sector-44 Gurgaon - 122002 (Haryana)

**DELHI METRO RAIL CORPORATION LTD.**  
Metro Bhawan, Fire Brigade Lane, Barakhamba Road, New Delhi-110001

PHASE 1B JAIPUR METRO PROJECT

STATION: CHOTI CHOUPAR

DRAWING TITLE: FIRE FIGHTING - CONCOURSE LEVEL


| DRAWN BY: | CHECKED BY: | VERIFIED BY: |
|-----------|-------------|--------------|
| RSR       | A.H         | L.R.S        |

| DATE:      | REV: | GRAPHICAL SCALE: | STATUS:    |
|------------|------|------------------|------------|
| 31-03-2015 | R0   | 1:150            | FOR TENDER |

| DRAWING NUMBER:    | SHEET NO. | SHEET SIZE | ORDER N° |
|--------------------|-----------|------------|----------|
| JP-TD-FF-10CC-1302 | 2 OF 3    | A1         | P36-0017 |

This drawing must not be either loaned, copied or otherwise reproduced in whole or in part or used for any purpose without the prior written permission of DMRC.

JP/EW/1B/DDC01  
FIRE FIGHTING

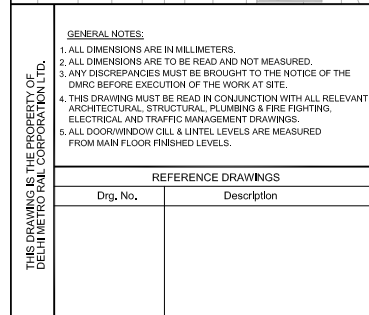


| APPROVAL BY DMRC   |              |                |             |
|--------------------|--------------|----------------|-------------|
| DMRC APPROVAL      | MGR/ARCH     | DY CA (UG)-III | CA/ARCH     |
| DY CSTE/TELECOM    | CSTE-I       | DY CE/DESIGN   | CE/TECH     |
| DY CSTE/AFC        |              | ED/S&T         | CSO         |
| DY CSTE/SIGNALLING | CSTE-III     | GM/O           | GM/M        |
| DY CE/PLANNING     | DY CEE/E&M   | DY CEE/ECS     | ED/ELEC -II |
| DY CEE/(E)UG-TR    | CGM(E) UG-TR | PM             | CPM         |

|   |                                            |                                                                 |
|---|--------------------------------------------|-----------------------------------------------------------------|
| Certified that this document has been designed and checked<br>in accordance with DDC Quality Assurance Plan.   |                                            | Authorised Signatory for DDC.<br>JP/EW/1B/DDC01 Project Manager |
| Architecture<br>Design In-charge/ Coordinator   | Structure<br>Design In-charge/ Coordinator | E&M<br>Design In-charge/ Coordinator                            |
| <p align="center"> <b>DETAIL DESIGN CONSULTANT (DDC) FOR CIVIL, ARCHITECTURAL &amp;<br/>           BUILDING WORKS OF TWO UNDERGROUND STATION<br/>           (CHOTI CHOUPAR &amp; BADI CHOUPAR), SHAFT AND TUNNELS<br/>           OF PHASE 1B OF JAIPUR METRO</b> </p> <p align="center">           Engineering,<br/>         Information,<br/>         Imagination.       </p> <p align="center">         56, Indo-Asia House, Institutional Area, sector-44<br/>         Gurgaon - 122002 (Haryana)       </p> |                                            |                                                                 |

| ROOM SCHEDULE |               |                                 |                          |                |
|---------------|---------------|---------------------------------|--------------------------|----------------|
| S.NO.         | ROOM SCHEDULE | ROOM NAME                       | DIMENSION (M.).<br>(LxW) | AREA<br>(Sqm.) |
| 1             | U01           | UNPAID AREA                     |                          | 1035.90*       |
| 2             | U02           | PAID AREA                       |                          | 1497.75*       |
| 3             | U03           | STATION CONTROL ROOM (SCR)      | 7.700 x 7.050            | 54.29          |
| 4             | U04           | STATION MANAGER ROOM (SMR)      | 4.300 x 7.035            | 29.37*         |
| 5             | U05.1         | TICKET OFFICE (TOM)             | 2.500 x 14.34            | 34.80*         |
| 6             | U05.2         | TICKET OFFICE (TOM)             | 2.500 x 14.34            | 34.80*         |
| 7             | U07.1         | EXCESS FARE OFFICE (EFO)        | 2.500 x 3.000            | 7.50           |
| 8             | U07.2         | EXCESS FARE OFFICE (EFO)        | 2.500 x 3.000            | 7.50           |
| 9             | U09           | SECURITY ROOM 1                 | 1.700x2.000              | 3.40           |
| 10            | U10           | STATION STORE ROOM              | 7.100 x 5.260            | 37.35          |
| 11            | U12           | CLEANER'S ROOM                  | 1.700 x 2.000            | 3.40           |
| 12            | U14           | STAFF TOILET                    | 1.700 x 2.475            | 4.21           |
| 13            | U15.1         | PUBLIC TOILETS (Male)           | 5.850 x 4.675            | 27.32          |
| 14            | U15.2         | PUBLIC TOILETS (Female)         | 4.100 x 5.550            | 23.50*         |
| 15            | U16           | MESS ROOM                       | 5.280 x 6.100            | 32.21          |
| 16            | U18.1         | DB ROOM                         | 8.100 x 7.085            | 53.74*         |
| 17            | U18.2         | DB ROOM                         | 6.000 x 7.065            | 41.24*         |
| 18            | U19.1         | ECS PLANT ROOM (ECS)            | 50.350 x 20.740          | 803.05*        |
| 19            | U19.2         | ECS PLANT ROOM (ECS)            | 53.300 x 20.740          | 804.05*        |
| 20            | U22           | SIGNALLING EQUIPMENT ROOM (SER) | 6.820 x 10.715           | 72.60*         |
| 21            | U23           | TELECOM EQUIPMENT ROOM (TER)    | 5.000 x 10.715           | 53.58          |
| 22            | U24           | UPS ROOM for S&T                | 4.400 x 10.715           | 46.72*         |
| 23            | U46           | HANDICAP TOILET                 | 1.750 x 2.250            | 3.94           |
| 24            | U47           | PD AREA                         | 32.25 x 20.00            | 637.26*        |


|   |   |                                                                                 |
|---|---|---------------------------------------------------------------------------------|
|                                                                                            | <h1 style="margin: 0;">DELHI METRO RAIL CORPORATION LTD.</h1> <p style="margin: 0;">Metro Bhawan , Fire Brigade Lane, Barakhamba Road, New Delhi-110001</p> |                                                                                 |
| <h2 style="margin: 0;">PHASE 1B JAIPUR METRO PROJECT</h2>   |   |                                                                                 |
| <h3 style="margin: 0;">STATION: CHOTI CHOUPAR</h3>   |   |                                                                                 |
| <h3 style="margin: 0;">DRAWING TITLE: FIRE FIGHTING - CONCOURSE LEVEL</h3>   |   |                                                                                 |
| DRAWN BY :<br><div style="text-align: center; font-weight: bold;">RSR</div>   | CHECKED BY:<br><div style="text-align: center; font-weight: bold;">A.H</div>                                                                                | VERIFIED BY:<br><div style="text-align: center; font-weight: bold;">L.R.S</div> |
| DATE:<br><div style="text-align: center;">31-03-2015</div>   | REV:<br><div style="text-align: center;">R0</div>   | GRAPHICAL SCALE:<br><div style="text-align: center;">1:150</div>                |
|   |   | STATUS:<br><div style="text-align: center; font-weight: bold;">FOR TENDER</div> |
| DRAWING NUMBER:<br><div style="text-align: center; font-weight: bold;">JP-TD-FF-10CC-1303</div>                                                                                 |   |                                                                                 |
|   | SHEET NO.<br><div style="text-align: center; font-weight: bold;">3 OF 3</div>                                                                               | SHEET SIZE<br><div style="text-align: center; font-weight: bold;">A1</div>      |
|   |   | ORDER N°<br><div style="text-align: center; font-weight: bold;">P36-0017</div>  |
| <small>This drawing must not be either loaned, copied or otherwise reproduced in whole or in part or used for any purpose without the prior written permission of DMRC.</small> |   |                                                                                 |



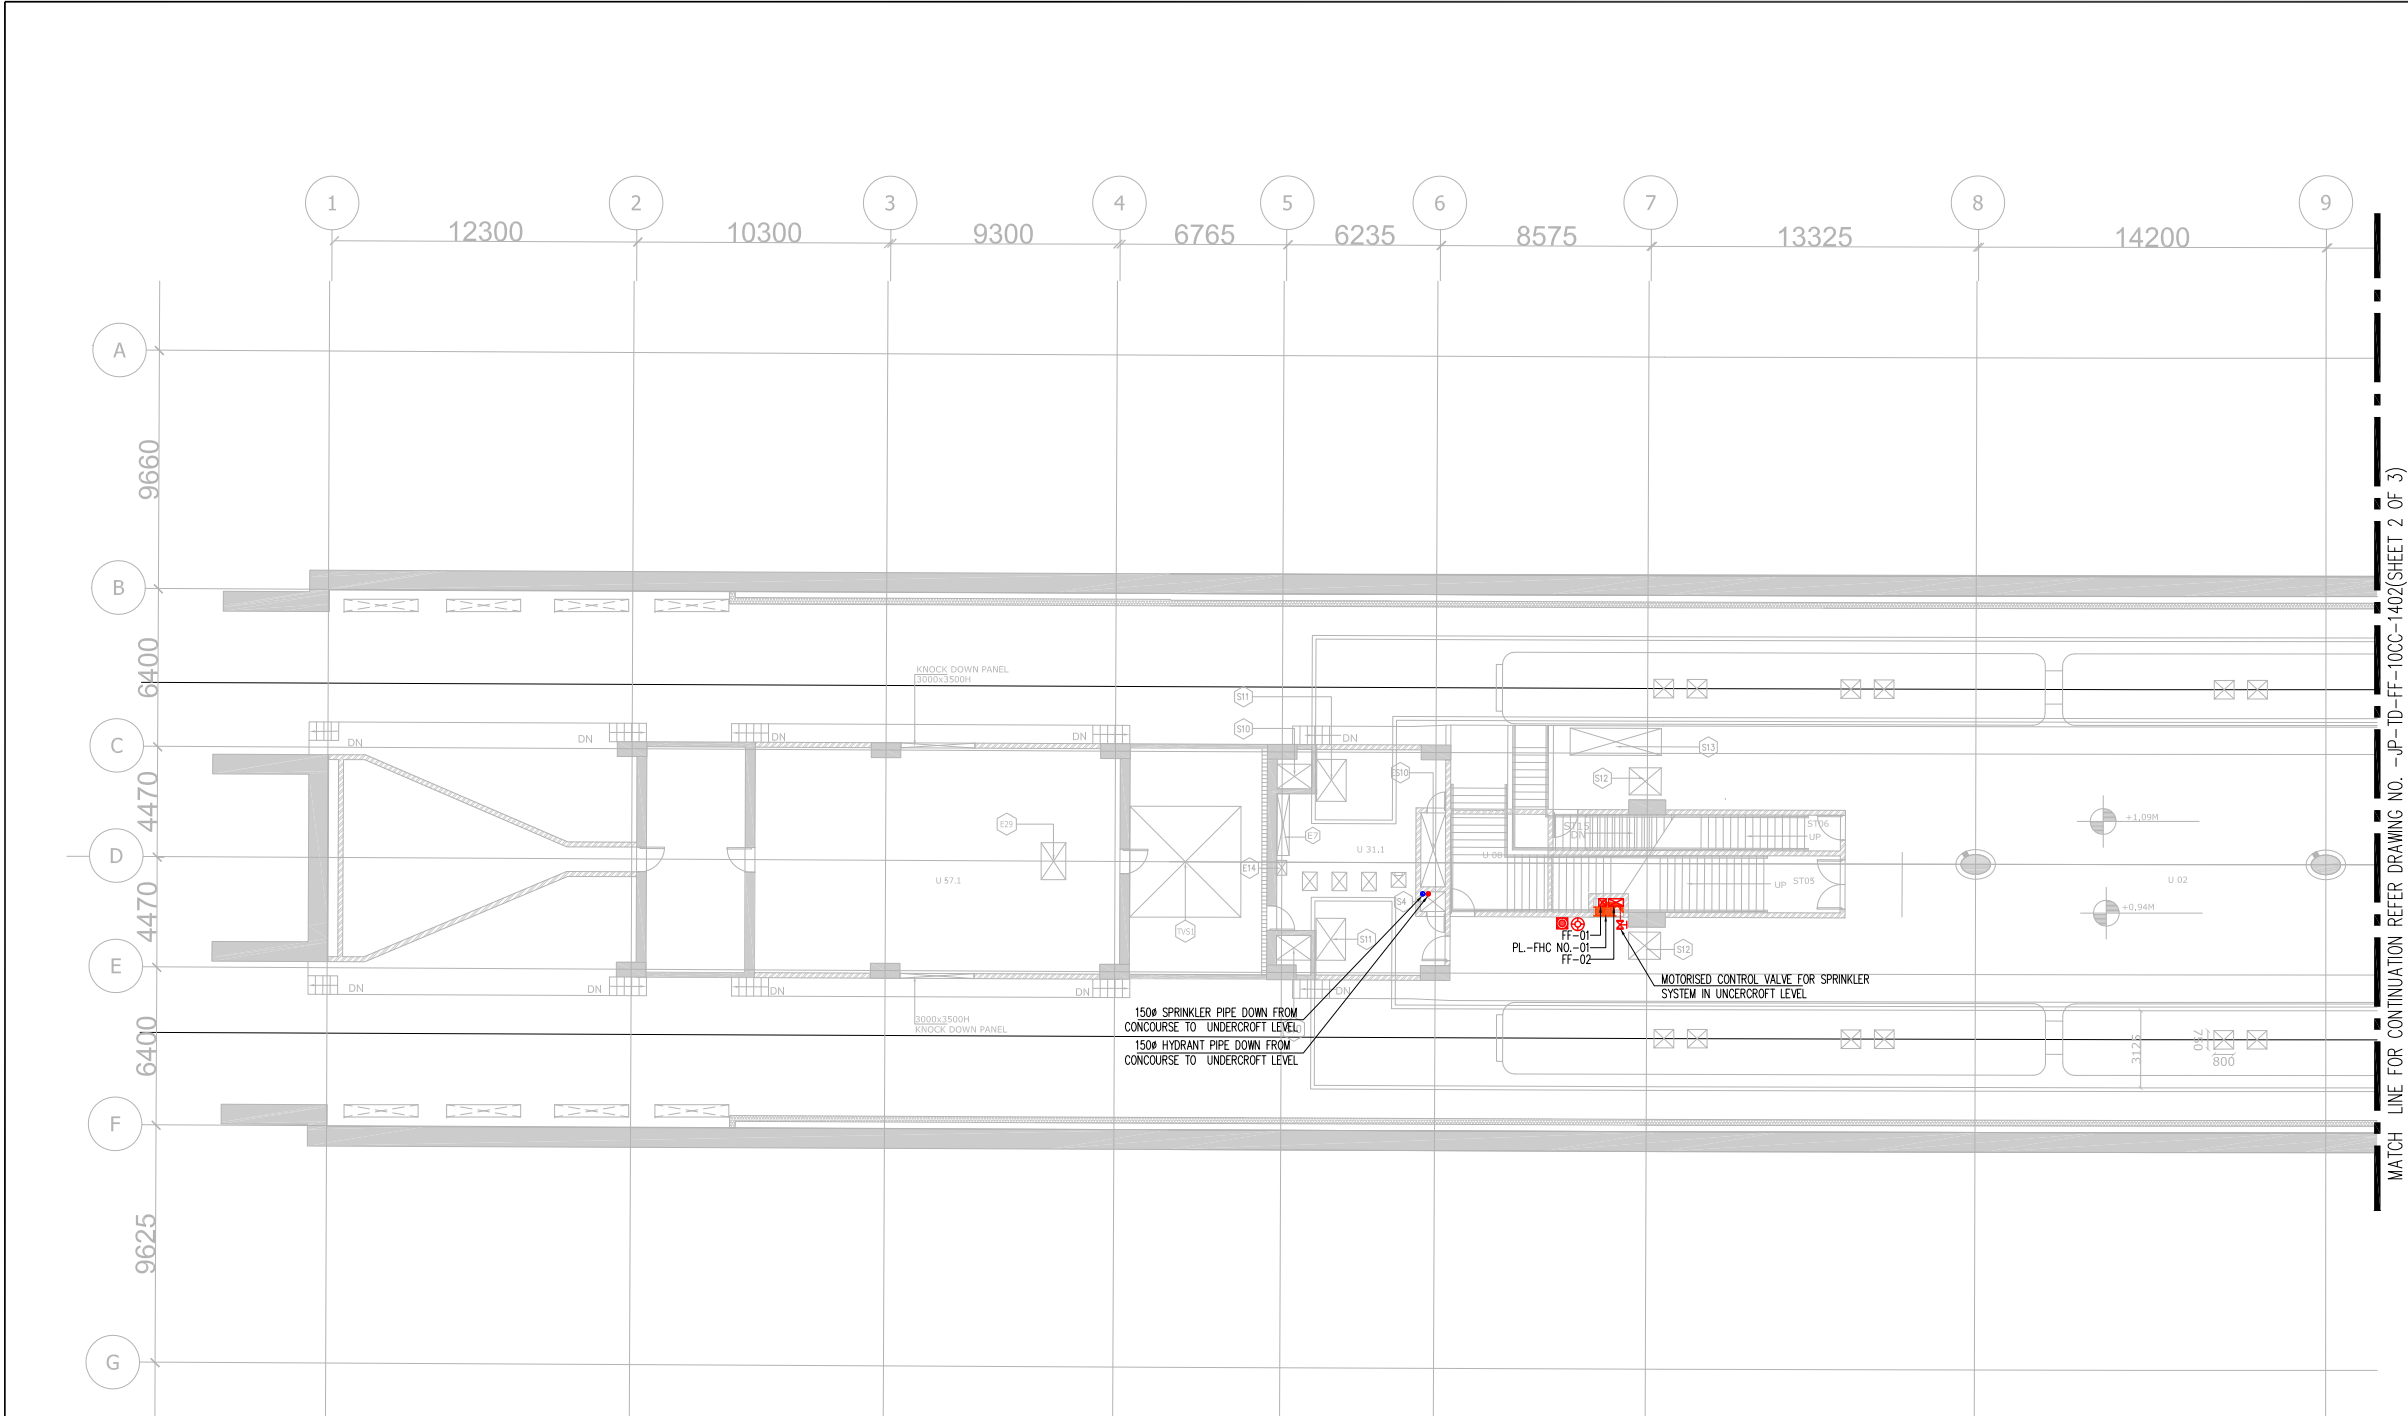

| LEGEND |        |                                          |
|--------|--------|------------------------------------------|
| S.NO.  | SYMBOL | DESCRIPTION                              |
| 1      |        | MOTORISED CONTROL VALVE                  |
| 2      |        | BUTTERFLY VALVE                          |
| 3      |        | FIRST AID HOSE REEL                      |
| 4      |        | SPRINKLER PIPE                           |
| 5      |        | HYDRANT PIPE                             |
| 6      |        | 2X2.5 SQ.M FS CABLE FOR PLUNGER          |
| 7      |        | 9.0 LTS WATER TYPE FIRE EXTINGUISHER     |
| 8      |        | 4.5 KG CARBON DIOXIDE FIRE EXTINGUISHER  |
| 9      |        | 22.5 KG CARBON DIOXIDE FIRE EXTINGUISHER |
| 10     |        | PLUNGER                                  |
| 11     |        | FIRE HOSE CABINET                        |

| FIRE CUT OUT SCHEDULE |         |                  |
|-----------------------|---------|------------------|
| CUT OUT NUMBER        | SIZE    | CUT OUT POSITION |
| FF-01                 | 300X300 | FLOOR            |
| FF-02                 | 600X300 | FLOOR            |

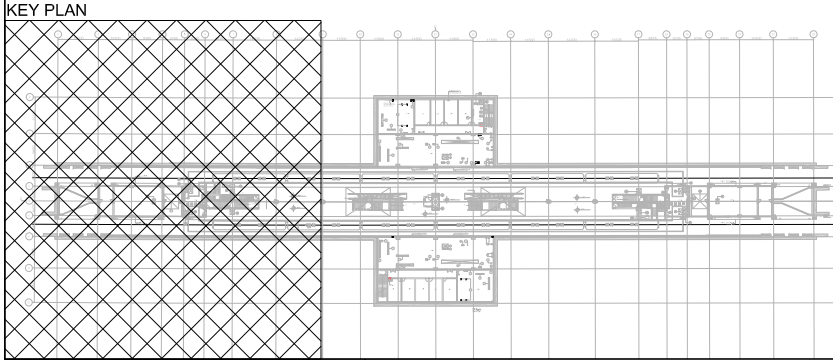

| ROOM SCHEDULE |               |                               |                        |              |
|---------------|---------------|-------------------------------|------------------------|--------------|
| S.NO.         | ROOM SCHEDULE | ROOM NAME                     | DIMENSION (M.L.) (LxW) | AREA (Sq.m.) |
| 1             | U02           | PAID AREA                     |                        | 1362.05*     |
| 2             | U08           | FIRST AID SPACE               | 3.960 x 3.960          | 15.68        |
| 3             | U12           | CLEANER'S ROOM 1              | 4.000 x 7.715          | 30.86        |
| 4             | U13           | REFUSE STORE 1                | 3.960 x 3.960          | 15.68        |
| 5             | U18.3         | DB ROOM                       | 5.955 x 2.450          | 14.59        |
| 6             | U18.4         | DB ROOM                       | 5.655 x 2.450          | 13.85        |
| 7             | U25.1         | AUXILIARY SUB STATION(ASS)1   | 35.200 x 10.000        | 348.40*      |
| 8             | U25.2         | AUXILIARY SUB STATION(ASS)2   | 35.200 x 10.000        | 356.60*      |
| 9             | U27.1         | ELECTRICAL UPS ROOM 1         | 11.000 x 10.300        | 112.83*      |
| 10            | U27.2         | ELECTRICAL UPS ROOM 2         | 11.000 x 9.750         | 107.25       |
| 11            | U28           | GSM ROOM                      | 4.700 x 7.715          | 36.26        |
| 12            | U29           | CDMA ROOM                     | 4.000 x 7.715          | 30.86        |
| 13            | U31.1         | SEEPAGE ROOM 1                | 5.900 x 4.470          | 22.77*       |
| 14            | U31.2         | SEEPAGE ROOM 2                | 5.900 x 4.470          | 22.77*       |
| 15            | U32           | SEWAGE ROOM                   | 3.550 x 7.715          | 26.34*       |
| 16            | U57.1         | TUNNEL VENTILATION ROOM(TVS)1 | 14.800 x 9.140         | 133.67*      |
| 17            | U57.2         | TUNNEL VENTILATION ROOM(TVS)2 | 14.800 x 9.140         | 133.67*      |
| 18            | PSB           | PLATFORM SUPERVISOR BOOTH     | 2.550 x 2.650          | 6.76         |
| 19            | U62           | SPARE ROOM                    | 4.000 x 7.100          | 28.06*       |
| 20            | U63           | E & M STAFF ROOM              | 4.000 x 7.715          | 30.86        |
| 21            | U64           | E & M STORE ROOM              | 4.000 x 7.715          | 30.86        |
| 22            | U65           | L & E STAFF                   | 4.000 x 7.100          | 28.40        |
| 23            | U66           | L & E STAFF                   | 4.000 x 7.100          | 28.40        |
| 24            | U67           | TRACTION STAFF                | 4.000 x 7.100          | 28.40        |
| 25            | U68           | TRACTION STORE                | 4.150 x 7.100          | 29.47        |

| PLUMBING & FIRE FIGHTING SCHEDULE |                                |            |            |                  |
|-----------------------------------|--------------------------------|------------|------------|------------------|
| CUT OUT NUMBER                    | PURPOSE                        | SIZE (M)   | AREA(Sq.M) | CUT OUT POSITION |
| S4                                | PLUMBING & FIRE SHAFT & CUTOUT | 1.00X0.80  | 0.80       | FLOOR            |
| S4a                               | PLUMBING SHAFT & CUTOUT        | 1.225X1.30 | 1.59       | FLOOR            |
| S4b                               | PLUMBING SHAFT & CUTOUT        | 1.90X0.63  | 1.20       | FLOOR            |
| PL01                              | SUMP PUMP CUTOUT               | 0.60X0.75  | 0.36       | FLOOR            |
| PL02                              | SUMP ACCESS CUTOUT             | 0.60X0.60  | 0.45       | FLOOR            |
| FF-01                             | FIRE FIGHTING CUTOUT           | 0.30X0.30  | 0.09       | FLOOR            |
| FF-02                             | FIRE FIGHTING CUTOUT           | 0.60X0.30  | 0.18       | FLOOR            |

|                                                                      |   
|----------------------------------------------------------------------|---|-------------|------|------|------|------|------------|-----------------------|----------------------------------------------------------------------------------|----------------|-------------|---|---|-----------------------------------------------------------------|-------------------------------|---|--------------------|---------------------------------|--|
| THIS DRAWING IS THE PROPERTY OF<br>DELHI METRO RAIL CORPORATION LTD. | GENERAL NOTES:<br>1. ALL DIMENSIONS ARE IN MILLIMETERS.<br>2. ALL DIMENSIONS ARE TO BE READ AND NOT MEASURED.<br>3. ANY DISCREPANCIES MUST BE BROUGHT TO THE NOTICE OF THE DMRC BEFORE EXECUTION OF THE WORK AT SITE.<br>4. THIS DRAWING MUST BE READ IN CONJUNCTION WITH ALL RELEVANT ARCHITECTURAL, STRUCTURAL, PLUMBING & FIRE FIGHTING, ELECTRICAL AND TRAFFIC MANAGEMENT DRAWINGS.<br>5. ALL DOOR/WINDOW CILL & LINTEL LEVELS ARE MEASURED FROM MAIN FLOOR FINISHED LEVELS. |             |      |      |      |      |            | APPROVAL BY DMRC      |                                                                                  |                |             | Certified that this document has been designed and checked in accordance with DDC Quality Assurance Plan. |   | Authorised Signatory for DDC.<br>JP/EW/1B/DDC01 Project Manager |                               |  <b>DELHI METRO RAIL CORPORATION LTD.</b><br>Metro Bhawan , Fire Brigade Lane, Barakhamba Road, New Delhi-110001 |                    |                                 |  |
|                                                                      | REVISIONS   |             |      |      |      |      |            | DMRC APPROVAL         | MGR/ARCH                                                                         | DY CA (UG)-III | CA/ARCH     | Architecture<br>Design In-charge/ Coordinator                                                             | Structure<br>Design In-charge/ Coordinator   | E&M<br>Design In-charge/ Coordinator                            | PHASE 1B JAIPUR METRO PROJECT |   |                    |                                 |  |
|                                                                      |   |             |      |      |      |      |            | DY CSTE/TELECOM       | CSTE-I                                                                           | DY CE/DESIGN   | CE/TECH     | STATION: CHOTI CHOUPAR                                                                                    |   |                                                                 |                               |   |                    |                                 |  |
|                                                                      |   |             |      |      |      |      |            | DY CSTE/AFC           |                                                                                  | ED/S&T         | CSO         | DRAWING TITLE: FIRE FIGHTING - PLATFORM LEVEL                                                             |   |                                                                 |                               |   |                    |                                 |  |
|                                                                      |   |             |      |      |      |      |            | DY CSTE/SIGNALLING    | CSTE-III                                                                         | GM/O           | GMM         | DRAWN BY : RSR                                                                                            |   |                                                                 |                               | CHECKED BY: A.H   | VERIFIED BY: L.R.S | JP/EW/1B/DDC01<br>FIRE FIGHTING |  |
|                                                                      |   |             |      |      |      |      |            | DY CE/PLANNING        | DY CEE/E&M                                                                       | DY CEE/ECS     | ED/ELEC -II | DATE: 31-03-2015                                                                                          | REV: RO   | GRAPHICAL SCALE: 1:150                                          | STATUS: FOR TENDER            |   |                    |                                 |  |
|                                                                      |   |             |      |      |      |      |            | DY CEE(E)/UG-TR       | CGM(E) UG-TR                                                                     | PM             | CPM         | DRAWING NUMBER: JP-TD-FF-10CC-1401                                                                        |   | SHEET NO. 1 OF 3                                                | SHEET SIZE A1                 | ORDER N° P36-0017   |                    |                                 |  |
|                                                                      | REV   | PARTICULARS | DRN. | CHD. | VER. | DATE | ISSUE DATE | REV. FOR CONSTRUCTION | 56, Indo-Asia House, Institutional Area, sector-44<br>Gurgaon - 122002 (Haryana) |                |             |   | This drawing must not be either loaned, copied or otherwise reproduced in whole or in part or used for any purpose without the prior written permission of DMRC. |                                                                 |                               |   |                    |                                 |  |

| PHASE 1B JAIPUR METRO PROJECT   |  |                  |           |              |          |                                     |
|---|--|------------------|-----------|--------------|----------|-------------------------------------|
| STATION: CHOTI CHOUPAR   |  |                  |           |              |          |                                     |
| DRAWING TITLE: FIRE FIGHTING - PLATFORM LEVEL   |  |                  |           |              |          |                                     |
| DRAWN BY:   |  | CHECKED BY:      |           | VERIFIED BY: |          | JP/VE/IB/DDC01<br><br>FIRE FIGHTING |
| RSR   |  | A.H              |           | L.R.S        |          |                                     |
| DATE:   |  | GRAPHICAL SCALE: |           | STATUS:      |          |                                     |
| 31-03-2015   |  | 1:150            |           | FOR TENDER   |          |                                     |
| REV:   |  |                  |           |              |          |                                     |
| R0   |  |                  |           |              |          |                                     |
| DRAWING NUMBER:   |  |                  | SHEET NO. | SHEET SIZE   | ORDER N° |                                     |
| JP-TD-FF-10CC-1401   |  |                  | 1 OF 3    | A1           | P36-0017 |                                     |
| This drawing must not be either loaned, copied or otherwise reproduced in whole or in part or used for any purpose without the prior written permission of DMRC. |  |                  |           |              |          |                                     |



|   |              |                  |               |
|---|--------------|------------------|---------------|
| <b>DELHI METRO RAIL CORPORATION LTD.</b><br>Metro Bhawan , Fire Brigade Lane, Barakhamba Road, New Delhi-110001 |              |                  |               |
| PHASE 1B JAIPUR METRO PROJECT                                                                                   |              |                  |               |
| STATION: CHOTI CHOUPAR                                                                                          |              |                  |               |
| DRAWING TITLE: FIRE FIGHTING - PLATFORM LEVEL                                                                   |              |                  |               |
| DRAWN BY :   | CHECKED BY : | VERIFIED BY :    |               |
| RSR   | A.H          | L.R.S            |               |
| DATE:   | REV:         | GRAPHICAL SCALE: | STATUS:       |
| 31-03-2015   | R0           | 1:150            | FOR TENDER    |
| DRAWING NUMBER:                                                                                                 |              | SHEET NO.        | SHEET SIZE    |
| JP-TD-FF-10CC-1402                                                                                              |              | 2 OF 3           | A1            |
|   |              | ORDER N°         | JP/FF/1BDDC01 |
|   |              |                  | FIRE FIGHTING |




| FIRE CUT OUT SCHEDULE |         |                  |
|-----------------------|---------|------------------|
| CUT OUT NUMBER        | SIZE    | CUT OUT POSITION |
| FF-01                 | 300X300 | FLOOR            |
| FF-02                 | 600X300 | FLOOR            |



| ROOM SCHEDULE |               |                               |                          |                |
|---------------|---------------|-------------------------------|--------------------------|----------------|
| S.NO.         | ROOM SCHEDULE | ROOM NAME                     | DIMENSION (Mt.)<br>(LxW) | AREA<br>(Sqm.) |
| 1             | U02           | PAID AREA                     |                          | 1362.05*       |
| 2             | U08           | FIRST AID SPACE               | 3.960 x 3.960            | 15.68          |
| 3             | U12           | CLEANER'S ROOM 1              | 4.000 x 7.715            | 30.86          |
| 4             | U13           | REFUSE STORE 1                | 3.960 x 3.960            | 15.68          |
| 5             | U18.3         | DB ROOM                       | 5.955 x 2.450            | 14.59          |
| 6             | U18.4         | DB ROOM                       | 5.655 x 2.450            | 13.85          |
| 7             | U25.1         | AUXILIARY SUB STATION(ASS)1   | 35.200 x 10.000          | 348.40*        |
| 8             | U25.2         | AUXILIARY SUB STATION(ASS)2   | 35.200 x 10.000          | 356.60*        |
| 9             | U27.1         | ELECTRICAL UPS ROOM 1         | 11.000 x 10.300          | 112.83*        |
| 10            | U27.2         | ELECTRICAL UPS ROOM 2         | 11.000 x 9.750           | 107.25         |
| 11            | U28           | GSM ROOM                      | 4.700 x 7.715            | 36.26          |
| 12            | U29           | CDMA ROOM                     | 4.000 x 7.715            | 30.86          |
| 13            | U31.1         | SEEPAGE ROOM 1                | 5.900 x 4.470            | 22.77*         |
| 14            | U31.2         | SEEPAGE ROOM 2                | 5.900 x 4.470            | 22.77*         |
| 15            | U32           | SEWAGE ROOM                   | 3.550 x 7.715            | 26.34*         |
| 16            | U57.1         | TUNNEL VENTILATION ROOM(TVS)1 | 14.800 x 9.140           | 133.67*        |
| 17            | U57.2         | TUNNEL VENTILATION ROOM(TVS)2 | 14.800 x 9.140           | 133.67*        |
| 18            | PSB           | PLATFORM SUPERVISOR BOOTH     | 2.550 x 2.650            | 6.76           |
| 19            | U62           | SPARE ROOM                    | 4.000 x 7.100            | 28.06*         |
| 20            | U63           | E & M STAFF ROOM              | 4.000 x 7.715            | 30.86          |
| 21            | U64           | E & M STORE ROOM              | 4.000 x 7.715            | 30.86          |
| 22            | U65           | L & E STAFF                   | 4.000 x 7.100            | 28.40          |
| 23            | U66           | L & E STORE                   | 4.000 x 7.100            | 28.40          |
| 24            | U67           | TRACTION STAFF                | 4.000 x 7.100            | 28.40          |
| 25            | U68           | TRACTION STORE                | 4.150 x 7.100            | 29.47          |


## FIRE FIGHTING

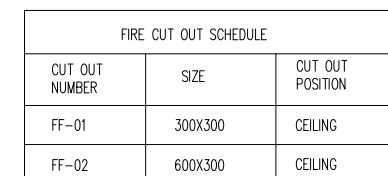

|                                                                      |   
|----------------------------------------------------------------------|---|--|---|--------------------|------------|--------------|-------------|-----------------------------------------------|--------------------------------------------|--------------------------------------|---|--|--|---|--|-----------------------------------------------------------------|--|---|--|
| THIS DRAWING IS THE PROPERTY OF<br>DELHI METRO RAIL CORPORATION LTD. | <b>GENERAL NOTES:</b><br>1. ALL DIMENSIONS ARE IN MILLIMETERS.<br>2. ALL DIMENSIONS ARE TO BE READ AND NOT MEASURED.<br>3. ANY DISCREPANCIES MUST BE BROUGHT TO THE NOTICE OF THE DMRC BEFORE EXECUTION OF THE WORK AT SITE.<br>4. THIS DRAWING MUST BE READ IN CONJUNCTION WITH ALL RELEVANT ARCHITECTURAL, STRUCTURAL, PLUMBING & FIRE FIGHTING, ELECTRICAL AND TRAFFIC MANAGEMENT DRAWINGS.<br>5. ALL DOOR/WINDOW CILL & LINTEL LEVELS ARE MEASURED FROM MAIN FLOOR FINISHED LEVELS. |  | <b>REVISIONS</b>   |                    |            |              |             |                                               |                                            | <b>APPROVAL BY DMRC</b>              |   |  |  | Certified that this document has been designed and checked in accordance with DDC Quality Assurance Plan. |  | Authorised Signatory for DDC.<br>JP/EW/1B/DDC01 Project Manager |  |  <b>DELHI METRO RAIL CORPORATION LTD.</b><br>Metro Bhawan , Fke Brqgade Lane, Barakhamba Road, New Delhi-110001 |  |
|                                                                      | <b>REFERENCE DRAWINGS</b>   |  | <div>REV</div> <div>PARTICULARS</div> <div>DRN.</div> <div>CHD.</div> <div>VER.</div> <div>DATE</div> <div>ISSUE DATE</div> <div>REV. FOR CONSTRUCTION</div> | DMRC APPROVAL      | MGR/ARCH   | DY CA (UG)II | CA/ARCH     | Architecture<br>Design In-charge/ Coordinator | Structure<br>Design In-charge/ Coordinator | E&M<br>Design In-charge/ Coordinator | DETAIL DESIGN CONSULTANT (DDC) FOR CIVIL, ARCHITECTURAL & BUILDING WORKS OF TWO UNDERGROUND STATION (CHOTI CHOUPAR & BADI CHOUPAR), SHAFT AND TUNNELS OF PHASE 1B OF JAIPUR METRO<br><br> Engineering, Information, Imagination.<br><br>56, Indo-Asla House, Institutional Area, sector-44<br>Gurgaon - 122002 (Haryana) |  |  |   |  |                                                                 |  |   |  |
|                                                                      |   |  |   | DY CSTE/TELECOM    | CSTE-I     | DY CE/DESIGN | CE/TECH     |                                               |                                            |                                      |   |  |  |   |  |                                                                 |  |   |  |
|                                                                      |   |  |   | DY CSTE/AFC        |            | ED/S&T       | CSO         |                                               |                                            |                                      |   |  |  |   |  |                                                                 |  |   |  |
|                                                                      |   |  |   | DY CSTE/SIGNALLING | CSTE-III   | GM/O         | GM/M        |                                               |                                            |                                      |   |  |  |   |  |                                                                 |  |   |  |
|                                                                      |   |  |   | DY CE/PLANNING     | DY CEE/E&M | DY CEE/ECS   | ED/ELEC -II |                                               |                                            |                                      |   |  |  |   |  |                                                                 |  |   |  |
|                                                                      |   |  | DY CEE/(E)UG-TR   | CGM(E)UG-TR        | PM         | CPM          |             |                                               |                                            |                                      |   |  |  |   |  |                                                                 |  |   |  |
|                                                                      |   
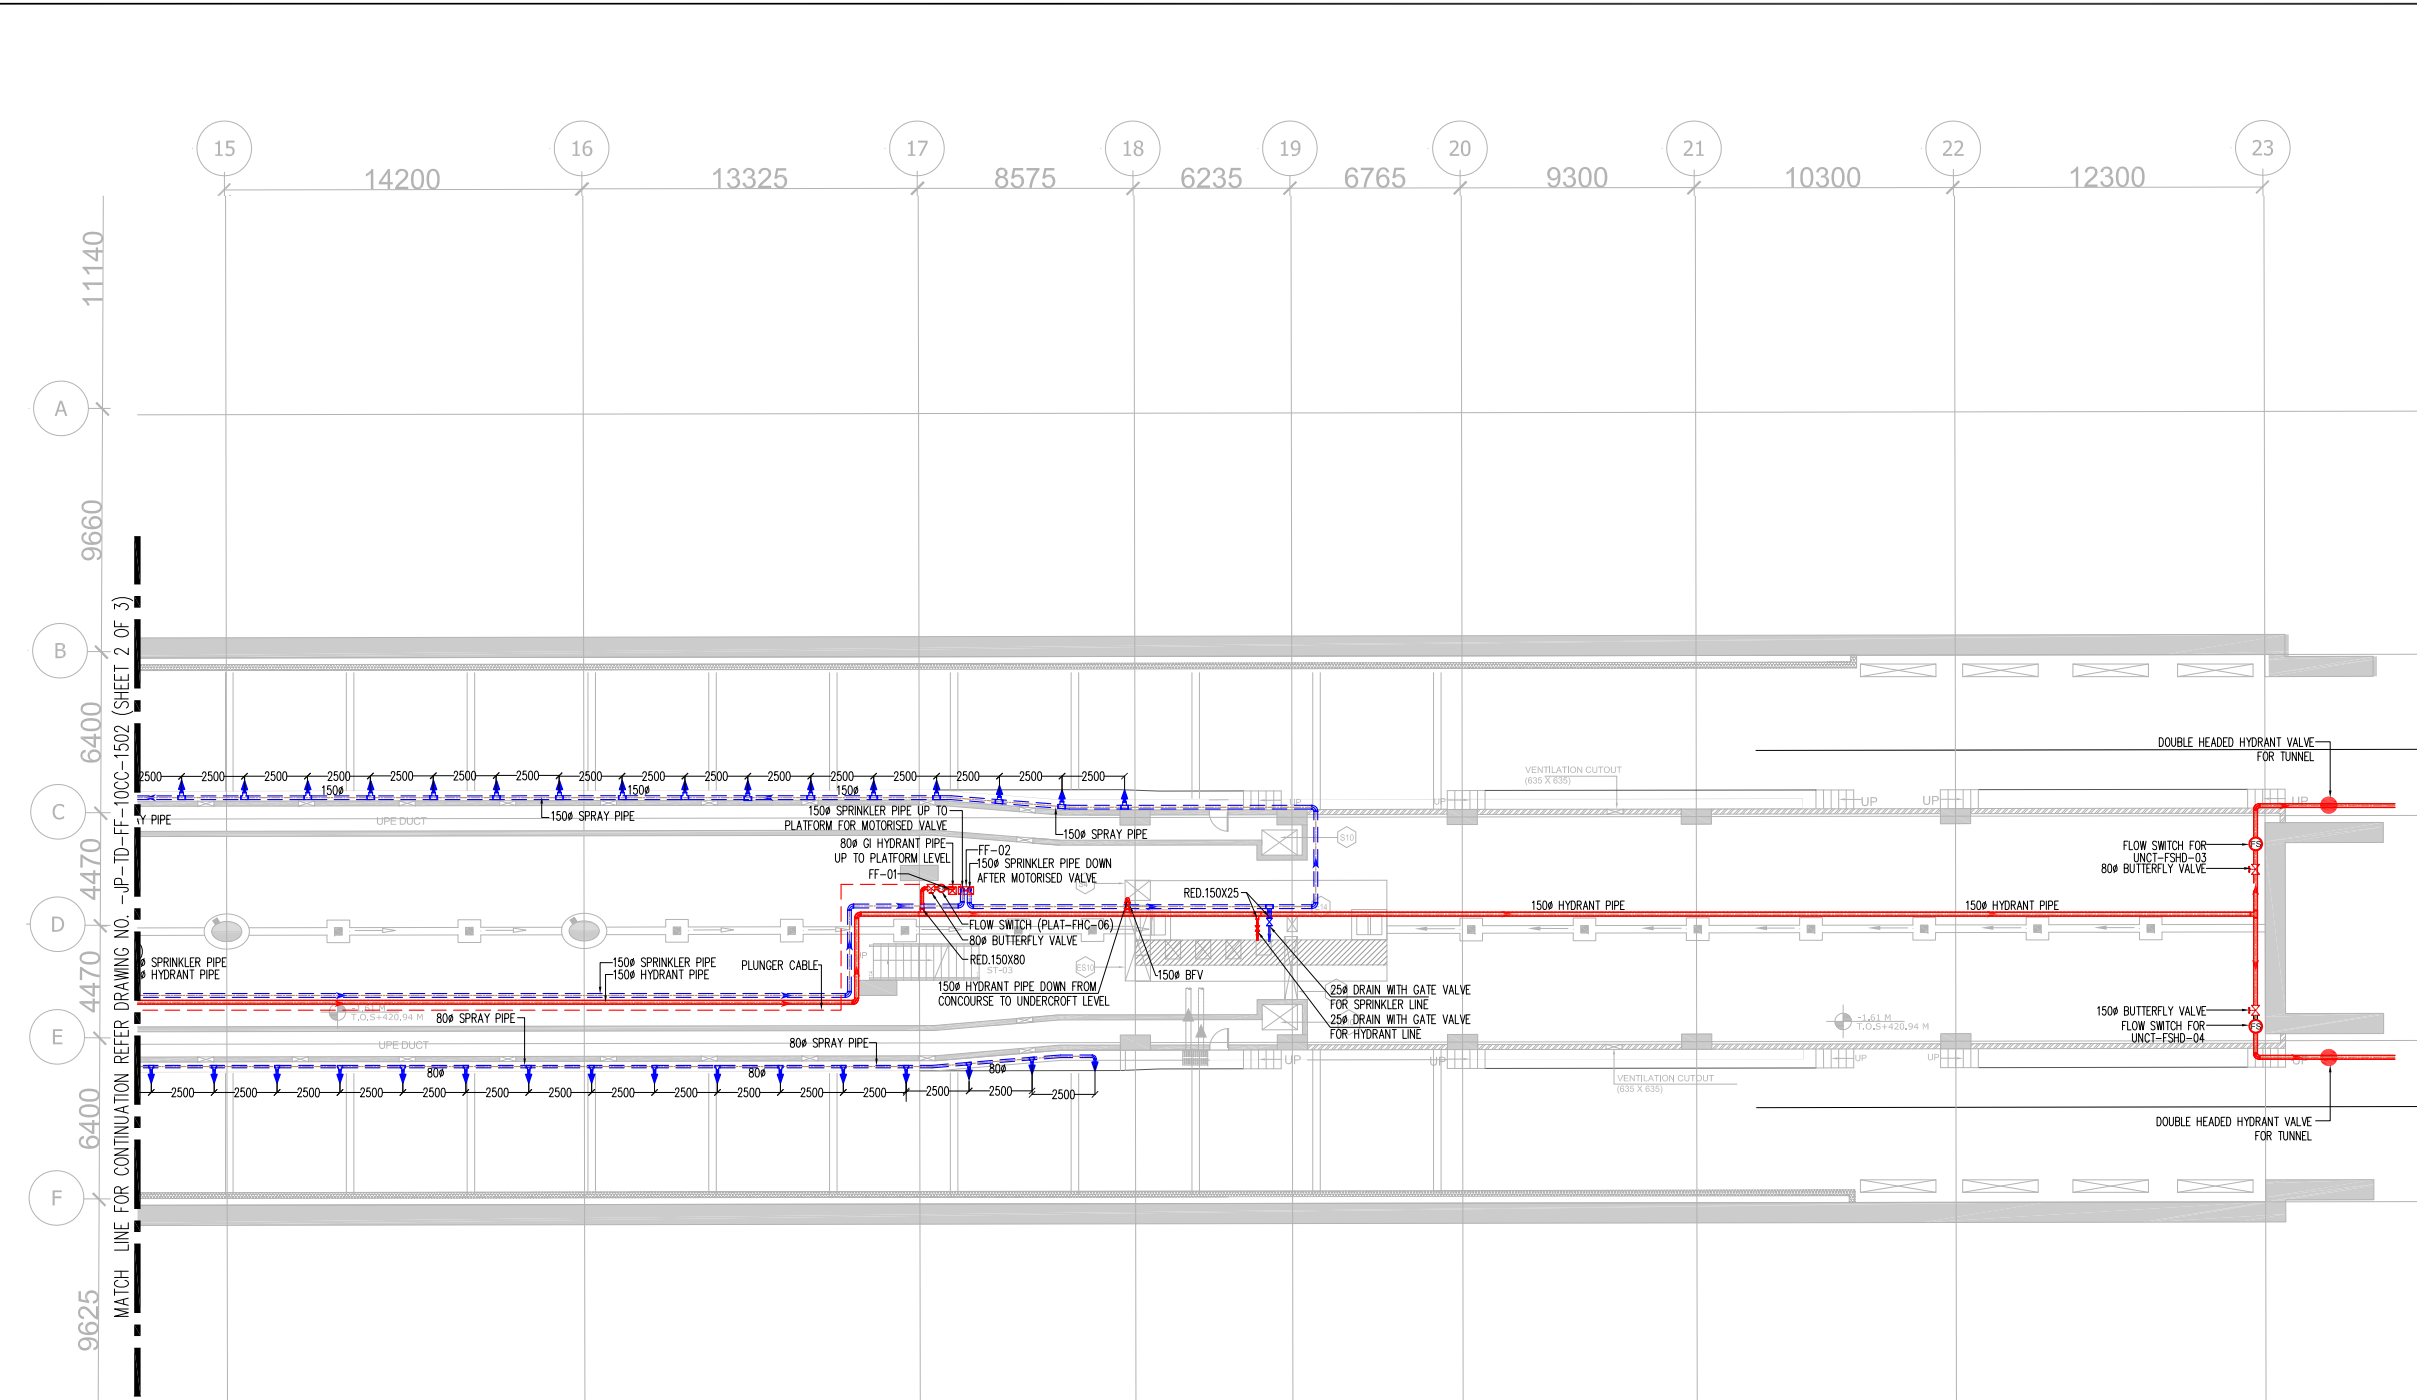

| LEGEND |        |                                 |
|--------|--------|---------------------------------|
| S.NO.  | SYMBOL | DESCRIPTION                     |
| 1      |        | SPRAY NOZZLE K-22               |
| 2      |        | DOUBLE HEADED HYDRANT VALVE     |
| 3      |        | FLOW SWITCH                     |
| 4      |        | MOTORISED CONTROL VALVE         |
| 5      |        | BUTTERFLY VALVE                 |
| 6      |        | FIRST AID HOSE REEL             |
| 7      |        | HYDRANT PIPE                    |
| 8      |        | SPRINKLER PIPE                  |
| 9      |        | 2X2.5 SQ.M FS CABLE FOR PLUNGER |

| FIRE CUT OUT SCHEDULE |         |                  |
|-----------------------|---------|------------------|
| CUT OUT NUMBER        | SIZE    | CUT OUT POSITION |
| FF-01                 | 300X300 | CEILING          |
| FF-02                 | 600X300 | CEILING          |



KEY PLAN

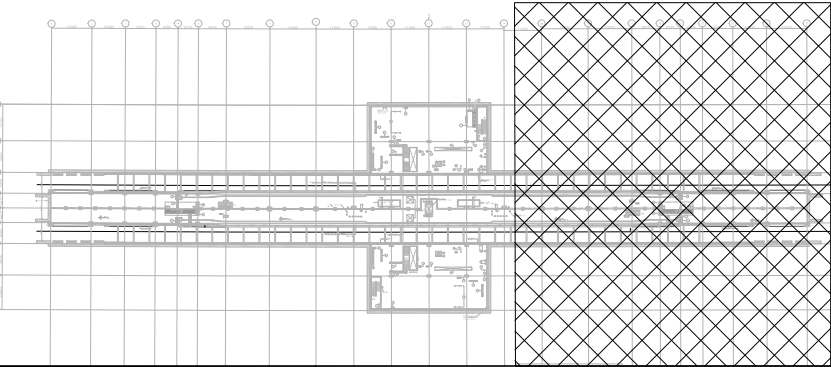

|                                                                      |   
|----------------------------------------------------------------------|---|--|--|--|--|--|--|-----------|--|--|--|--|--|--|------------------|--|--|--|---|--|--|--|---|--|--|--|---|--|--|--|
| THIS DRAWING IS THE PROPERTY OF<br>DELHI METRO RAIL CORPORATION LTD. | <div>GENERAL NOTES:<br/>1. ALL DIMENSIONS ARE IN MILLIMETERS.<br/>2. ALL DIMENSIONS ARE TO BE READ AND NOT MEASURED.<br/>3. ANY DISCREPANCIES MUST BE BROUGHT TO THE NOTICE OF THE DMRC BEFORE EXECUTION OF THE WORK AT SITE.<br/>4. THIS DRAWING MUST BE READ IN CONJUNCTION WITH ALL RELEVANT ARCHITECTURAL, STRUCTURAL, PLUMBING &amp; FIRE FIGHTING, ELECTRICAL AND TRAFFIC MANAGEMENT DRAWINGS.<br/>5. ALL DOOR/WINDOW CILL &amp; LINTEL LEVELS ARE MEASURED FROM MAIN FLOOR FINISHED LEVELS.</div> |  |  |  |  |  |  | REVISIONS |  |  |  |  |  |  | APPROVAL BY DMRC |  |  |  | Certified that this document has been designed and checked in accordance with DDC Quality Assurance Plan.   |  |  |  | Authorised Signatory for DDC.<br>JP/EW/1B/DDC01 Project Manager   |  |  |  | <div> <b>DELHI METRO RAIL CORPORATION LTD.</b><br/>Metro Bhawan , Fire Brigade Lane, Barakhamba Road, New Delhi-110001</div> |  |  |  |
|                                                                      | REFERENCE DRAWINGS   |  |  |  |  |  |  |           |  |  |  |  |  |  |                  |  |  |  | <div>DETAIL DESIGN CONSULTANT (DDC) FOR CIVIL, ARCHITECTURAL &amp; BUILDING WORKS OF TWO UNDERGROUND STATION<br/>(CHOTI CHOUPAR &amp; BADI CHOUPAR), SHAFT AND TUNNELS<br/>OF PHASE 1B OF JAIPUR METRO</div> <div> Engineering, Information, Imagination.</div> <div>56, Indo-Asia House, Institutional Area, sector-44<br/>Gurgaon - 122002 (Haryana)</div> |  |  |  | <div>PHASE 1B JAIPUR METRO PROJECT</div> <div>STATION: CHOTI CHOUPAR</div> <div>DRAWING TITLE: FIRE FIGHTING - PLATFORM LEVEL</div> <div><div><div>DRAWN BY : RSR</div><div>CHECKED BY: A.H</div><div>VERIFIED BY: L.R.S</div></div><div><div>DATE: 31-03-2015</div><div>REV: R0</div><div>GRAPHICAL SCALE: 1:150</div><div>STATUS: FOR TENDER</div></div><div><div>DRAWING NUMBER: JP-TD-FF-10CC-1503</div><div>SHEET NO. 3 OF 3</div><div>SHEET SIZE A1</div><div>ORDER N° P36-0017</div></div><div>JP/EW/1B/DDC01</div><div>FIRE FIGHTING</div></div> |  |  |  |   |  |  |  |
|                                                                      |   
ELEVATION

### INTERNAL HOSE CABINET DETAILS (PLATFORM LEVEL)

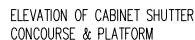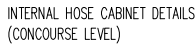

SINGLE HEADED HYDRANT VALVE, 2 NOS.  
SYNTHETIC HOSE PIPE, FIRST AID HOSE  
REEL, BRANCH PIPE, PRESSURE GAUGE,  
FIREMAN'S AXE, 9 LTR WATER TYPE FIRE  
EXTINGUISHER & 4.5 KG CO2 TYPE FIRE  
EXTINGUISHER.

| THIS DRAWING IS THE PROPERTY OF<br>DELHI METRO RAIL CORPORATION LTD. | <div>GENERAL NOTES:</div> <div>1. ALL DIMENSIONS ARE IN MILLIMETERS.<br/>2. ALL DIMENSIONS ARE TO BE READ AND NOT MEASURED.<br/>3. ANY DISCREPANCIES MUST BE BROUGHT TO THE NOTICE OF THE DMRC BEFORE EXECUTION OF THE WORK AT SITE.<br/>4. THIS DRAWING MUST BE READ IN CONJUNCTION WITH ALL RELEVANT ARCHITECTURAL, STRUCTURAL, PLUMBING &amp; FIRE FIGHTING, ELECTRICAL, AND TRAFFIC MANAGEMENT DRAWINGS.<br/>5. ALL DOOR/WINDOW CILL &amp; LINTEL LEVELS ARE MEASURED FROM MAIN FLOOR FINISHED LEVELS.</div> |                                            |                                      |                  |              |       |            | <div>REVISIONS</div> <table><tr><th>REV</th><th>PARTICULARS</th><th>DRN.</th><th>CHD.</th><th>VER.</th><th>DATE</th><th>ISSUE DATE</th><th>REV. FOR CONSTRUCTION</th></tr></table> |  |  |  |  |  |  | REV | PARTICULARS | DRN. | CHD. | VER. | DATE | ISSUE DATE | REV. FOR CONSTRUCTION | <div>APPROVAL BY DMRC</div> <table><tr><td>DMRC APPROVAL</td><td>MGR/ARCH</td><td>DY CA (UG)-II</td><td>CA/ARCH</td></tr><tr><td>DY CSTE/TELECOM</td><td rowspan="2">CSTE-I</td><td>DY CE/DESIGN</td><td>CE/TECH</td></tr><tr><td>DY CSTE/AFC</td><td>ED/S&amp;T</td><td>CSO</td></tr><tr><td>DY CSTE/SIGNALLING</td><td>CSTE-III</td><td>GM/O</td><td>GMM</td></tr><tr><td>DY CE/PLANNING</td><td>DY CEE/E&amp;M</td><td>DY CEE/ECS</td><td>ED/ELEC-II</td></tr><tr><td>DY CEE/(E)UG-TR</td><td>CGM(E) UG-TR</td><td>PM</td><td>CPM</td></tr></table> |  |  |  | DMRC APPROVAL | MGR/ARCH | DY CA (UG)-II | CA/ARCH | DY CSTE/TELECOM | CSTE-I | DY CE/DESIGN | CE/TECH | DY CSTE/AFC | ED/S&T | CSO | DY CSTE/SIGNALLING | CSTE-III | GM/O | GMM | DY CE/PLANNING | DY CEE/E&M | DY CEE/ECS | ED/ELEC-II | DY CEE/(E)UG-TR | CGM(E) UG-TR | PM | CPM | <div>Certified that this document has been designed and checked in accordance with DDC Quality Assurance Plan.</div> <div>Authorised Signatory for DDC.<br/>JP/EW/1B/DDC01 Project Manager</div> <table><tr><td>Architecture<br/>Design In-charge/ Coordinator</td><td>Structure<br/>Design In-charge/ Coordinator</td><td>E&amp;M<br/>Design In-charge/ Coordinator</td></tr></table> |  |  | Architecture<br>Design In-charge/ Coordinator | Structure<br>Design In-charge/ Coordinator | E&M<br>Design In-charge/ Coordinator | <div>DETAIL DESIGN CONSULTANT (DDC) FOR CIVIL, ARCHITECTURAL &amp; BUILDING WORKS OF TWO UNDERGROUND STATION (CHOTI CHOUPAR &amp; BADI CHOUPAR), SHAFT AND TUNNELS OF PHASE 1B OF JAIPUR METRO</div> <div><div>ayesa</div><div>Engineering,<br/>Information,<br/>Imagination.</div></div> <div>56, Indo-Asia House, Institutional Area, sector-44<br/>Gurgaon - 122002 (Haryana)</div> |  |  |  |  |  | <div><div><div><div></div><div>DELHI METRO RAIL CORPORATION LTD.</div><div>Metro Bhawan , Fire Brigade Lane, Barakhamba Road, New Delhi-110001</div></div><div>PHASE 1B JAIPUR METRO PROJECT</div><div>STATION: CHOTI CHOUPAR</div><div>DRAWING TITLE: TYPICAL DETAIL OF FIRE HOSE CABINET</div><table><tr><td>DRAWN BY :</td><td>RSR</td><td>CHECKED BY:</td><td>A.H</td><td>VERIFIED BY:</td><td>L.R.S</td></tr><tr><td>DATE:</td><td>31-03-2015</td><td>REV:</td><td>R0</td><td>GRAPHICAL SCALE:</td><td>N.T.S.</td></tr><tr><td colspan="4"></td><td>STATUS:</td><td>FOR TENDER</td></tr><tr><td colspan="2">DRAWING NUMBER:</td><td>SHEET NO.</td><td>SHEET SIZE</td><td>ORDER N°</td><td></td></tr><tr><td colspan="2">JP-TD-FF-10CC-1701</td><td>1 OF 2</td><td>A1</td><td>P36-0017</td><td></td></tr></table><div>This drawing must not be either loaned, copied or otherwise reproduced in whole or in part or used for any purpose without the prior written permission of DMRC.</div></div></div> |  |  |  | DRAWN BY : | RSR | CHECKED BY: | A.H | VERIFIED BY: | L.R.S | DATE: | 31-03-2015 | REV: | R0 | GRAPHICAL SCALE: | N.T.S. |  |  |  |  | STATUS: | FOR TENDER | DRAWING NUMBER: |  | SHEET NO. | SHEET SIZE | ORDER N° |  | JP-TD-FF-10CC-1701 |  | 1 OF 2 | A1 | P36-0017 |  |
|---|
|                                                                      | REV   | PARTICULARS                                | DRN.                                 | CHD.             | VER.         | DATE  | ISSUE DATE | REV. FOR CONSTRUCTION   | |
|                                                                      | DMRC APPROVAL   | MGR/ARCH                                   | DY CA (UG)-II                        | CA/ARCH          | |
|                                                                      | DY CSTE/TELECOM   | CSTE-I                                     | DY CE/DESIGN                         | CE/TECH          | |
|                                                                      | DY CSTE/AFC   |                                            | ED/S&T                               | CSO              | |
|                                                                      | DY CSTE/SIGNALLING   | CSTE-III                                   | GM/O                                 | GMM              | |
|                                                                      | DY CE/PLANNING   | DY CEE/E&M                                 | DY CEE/ECS                           | ED/ELEC-II       | |
|                                                                      | DY CEE/(E)UG-TR   | CGM(E) UG-TR                               | PM                                   | CPM              | |
|                                                                      | Architecture<br>Design In-charge/ Coordinator   | Structure<br>Design In-charge/ Coordinator | E&M<br>Design In-charge/ Coordinator | |
|                                                                      | DRAWN BY :   | RSR                                        | CHECKED BY:                          | A.H              | VERIFIED BY: | L.R.S | |
| DATE:                                                                | 31-03-2015   | REV:                                       | R0                                   | GRAPHICAL SCALE: | N.T.S.       | |
|                                                                      |   |                                            |                                      | STATUS:          | FOR TENDER   | |
| DRAWING NUMBER:                                                      |   | SHEET NO.                                  | SHEET SIZE                           | ORDER N°         | |
| JP-TD-FF-10CC-1701                                                   |   | 1 OF 2                                     | A1                                   | P36-0017         | |

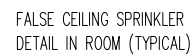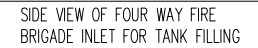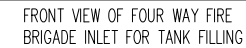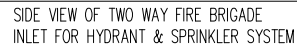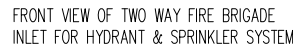

| |
|---|
| THIS DRAWING IS THE PROPERTY OF<br>DELHI METRO RAIL CORPORATION LTD.   | <div>GENERAL NOTES:</div> <div>1. ALL DIMENSIONS ARE IN MILLIMETERS.</div> <div>2. ALL DIMENSIONS ARE TO BE READ AND NOT MEASURED.</div> <div>3. ANY DISCREPANCIES MUST BE BROUGHT TO THE NOTICE OF THE DMRC BEFORE EXECUTION OF THE WORK AT SITE.</div> <div>4. THIS DRAWING MUST BE READ IN CONJUNCTION WITH ALL RELEVANT ARCHITECTURAL, STRUCTURAL, PLUMBING &amp; FIRE FIGHTING, ELECTRICAL AND TRAFFIC MANAGEMENT DRAWINGS.</div> <div>5. ALL DOOR/WINDOW CILL &amp; LINTEL LEVELS ARE MEASURED FROM MAIN FLOOR FINISHED LEVELS.</div> |                                            |                                      |                       |                |      |            | <div>REVISIONS</div> <table><tr><td></td><td></td><td></td><td></td><td></td><td></td><td></td><td></td></tr><tr><td>REV</td><td>PARTICULARS</td><td>DRN.</td><td>CHD.</td><td>VER.</td><td>DATE</td><td>ISSUE DATE</td><td>REV. FOR CONSTRUCTION</td></tr></table> |  |  |  |  |  |  |                  |  |                    |  |                       |  |                     |            | REV                        | PARTICULARS | DRN.                  | CHD. | VER.                                  | DATE | ISSUE DATE          | REV. FOR CONSTRUCTION | <div>APPROVAL BY DMRC</div> <table><tr><td>DMRC APPROVAL</td><td>MGR/ARCH</td><td>DY CA (UG)-III</td><td>CA/ARCH</td></tr><tr><td>DY CSTE/TELECOM</td><td rowspan="2">CSTE-I</td><td>DY CE/DESIGN</td><td>CE/TECH</td></tr><tr><td>DY CSTE/AFC</td><td>ED/S&amp;T</td><td>CSO</td></tr><tr><td>DY CSTE/SIGNALLING</td><td>CSTE-III</td><td>GM/O</td><td>GMM</td></tr><tr><td>DY CE/PLANNING</td><td>DY CEE/E&amp;M</td><td>DY CEE/ECS</td><td>ED/ELEC-II</td></tr><tr><td>DY CEE/(E)UG-TR</td><td>CGM(E) UG-TR</td><td>PM</td><td>CPM</td></tr></table> |                |               |  | DMRC APPROVAL | MGR/ARCH | DY CA (UG)-III | CA/ARCH | DY CSTE/TELECOM | CSTE-I | DY CE/DESIGN | CE/TECH | DY CSTE/AFC | ED/S&T | CSO | DY CSTE/SIGNALLING | CSTE-III | GM/O | GMM | DY CE/PLANNING | DY CEE/E&M | DY CEE/ECS | ED/ELEC-II | DY CEE/(E)UG-TR | CGM(E) UG-TR | PM | CPM | <div>Certified that this document has been designed and checked in accordance with DDC Quality Assurance Plan.</div> <div>Authorised Signatory for DDC.<br/>JP/EW/1B/DDC01 Project Manager</div> <table><tr><td>Architecture<br/>Design In-charge/ Coordinator</td><td>Structure<br/>Design In-charge/ Coordinator</td><td>E&amp;M<br/>Design In-charge/ Coordinator</td></tr></table> |  |  |  | Architecture<br>Design In-charge/ Coordinator | Structure<br>Design In-charge/ Coordinator | E&M<br>Design In-charge/ Coordinator | <div>DETAIL DESIGN CONSULTANT (DDC) FOR CIVIL, ARCHITECTURAL &amp; BUILDING WORKS OF TWO UNDERGROUND STATION (CHOTI CHOUPAR &amp; BADI CHOUPAR), SHAFT AND TUNNELS OF PHASE 1B OF JAIPUR METRO</div> <div><div>ayesa</div><div>Engineering.<br/>Information.<br/>Imagination.</div></div> <div>56, Indo-Asia House, Institutional Area, sector-44<br/>Gurgaon - 122002 (Haryana)</div> |  |  |  |
| |
|   | REV   | PARTICULARS                                | DRN.                                 | CHD.                  | VER.           | DATE | ISSUE DATE | REV. FOR CONSTRUCTION   | |
|   | DMRC APPROVAL   | MGR/ARCH                                   | DY CA (UG)-III                       | CA/ARCH               | |
|   | DY CSTE/TELECOM   | CSTE-I                                     | DY CE/DESIGN                         | CE/TECH               | |
|   | DY CSTE/AFC   |                                            | ED/S&T                               | CSO                   | |
|   | DY CSTE/SIGNALLING   | CSTE-III                                   | GM/O                                 | GMM                   | |
|   | DY CE/PLANNING   | DY CEE/E&M                                 | DY CEE/ECS                           | ED/ELEC-II            | |
|   | DY CEE/(E)UG-TR   | CGM(E) UG-TR                               | PM                                   | CPM                   | |
|   | Architecture<br>Design In-charge/ Coordinator   | Structure<br>Design In-charge/ Coordinator | E&M<br>Design In-charge/ Coordinator | |
| <div><div><div>DELHI METRO RAIL CORPORATION LTD.</div><div>Metro Bhawan , Fire Brigade Lane, Barakhamba Road, New Delhi-110001</div></div><div>PHASE 1B JAIPUR METRO PROJECT</div><div>STATION: CHOTI CHOUPAR</div><div>DRAWING TITLE: MISCELLANEOUS DETAILS</div><table><tr><td colspan="2">DRAWN BY:<br/>RSR</td><td colspan="2">CHECKED BY:<br/>A.H</td><td colspan="2">VERIFIED BY:<br/>L.R.S</td></tr><tr><td>DATE:<br/>31-03-2015</td><td>REV:<br/>R0</td><td colspan="2">GRAPHICAL SCALE:<br/>N.T.S.</td><td colspan="2">STATUS:<br/>FOR TENDER</td></tr><tr><td colspan="2">DRAWING NUMBER:<br/>JP-TD-FF-10CC-1702</td><td>SHEET NO.<br/>2 OF 2</td><td>SHEET SIZE<br/>A1</td><td>ORDER N°<br/>P36-0017</td><td>JPIEW/1B/DDC01</td></tr></table><div>This drawing must not be either loaned, copied or otherwise reproduced in whole or in part or used for any purpose without the prior written permission of DMRC.</div></div> |   |                                            |                                      |                       |                |      |            |   |  |  |  |  |  |  | DRAWN BY:<br>RSR |  | CHECKED BY:<br>A.H |  | VERIFIED BY:<br>L.R.S |  | DATE:<br>31-03-2015 | REV:<br>R0 | GRAPHICAL SCALE:<br>N.T.S. |             | STATUS:<br>FOR TENDER |      | DRAWING NUMBER:<br>JP-TD-FF-10CC-1702 |      | SHEET NO.<br>2 OF 2 | SHEET SIZE<br>A1      | ORDER N°<br>P36-0017   | JPIEW/1B/DDC01 | FIRE FIGHTING |  |               
| DRAWN BY:<br>RSR   |   | CHECKED BY:<br>A.H                         |                                      | VERIFIED BY:<br>L.R.S | |
| DATE:<br>31-03-2015   | REV:<br>R0   | GRAPHICAL SCALE:<br>N.T.S.                 |                                      | STATUS:<br>FOR TENDER | |
| DRAWING NUMBER:<br>JP-TD-FF-10CC-1702   |   | SHEET NO.<br>2 OF 2                        | SHEET SIZE<br>A1                     | ORDER N°<br>P36-0017  | JPIEW/1B/DDC01 | |