

LIST OF FIRE ALARM DRAWINGS

S.NO.	DRAWING TITLE	SHEET	DRAWING NO.	REVISION
01	LIST OF FIRE ALARM DRAWINGS	SHEET 1 OF 1	JP-TD-FA-11BC-1001	R0
02	NOTES & LEGEND FOR FIRE ALARM SYSTEM	SHEET 1 OF 1	JP-TD-FA-11BC-1002	R0
03	SCHEMATIC DIAGRAM OF FIRE ALARM SYSTEM	SHEET 1 OF 1	JP-TD-FA-11BC-1101	R0
04	FIRE ALARM LAYOUT ANCIALLARY BUILDING GROUND LEVEL	SHEET 1 OF 2	JP-TD-FA-11BC-1201	R0
05	FIRE ALARM LAYOUT ANCIALLARY BUILDING TERRACE LEVEL	SHEET 2 OF 2	JP-TD-FA-11BC-1202	R0
06	FIRE ALARM LAYOUT CONCOURSE LEVEL	SHEET 1 OF 4	JP-TD-FA-11BC-1301	R0
07	FIRE ALARM LAYOUT CONCOURSE LEVEL	SHEET 2 OF 4	JP-TD-FA-11BC-1302	R0
08	FIRE ALARM LAYOUT CONCOURSE LEVEL	SHEET 3 OF 4	JP-TD-FA-11BC-1303	R0
09	FIRE ALARM LAYOUT CONCOURSE LEVEL	SHEET 4 OF 4	JP-TD-FA-11BC-1304	R0
10	FIRE ALARM LAYOUT PLATFORM LEVEL	SHEET 1 OF 3	JP-TD-FA-11BC-1401	R0
11	FIRE ALARM LAYOUT PLATFORM LEVEL	SHEET 2 OF 3	JP-TD-FA-11BC-1402	R0
12	FIRE ALARM LAYOUT PLATFORM LEVEL	SHEET 3 OF 3	JP-TD-FA-11BC-1403	R0
13	FIRE ALARM LAYOUT UNDERCROFT LEVEL	SHEET 1 OF 3	JP-TD-FA-11BC-1501	R0
14	FIRE ALARM LAYOUT UNDERCROFT LEVEL	SHEET 2 OF 3	JP-TD-FA-11BC-1502	R0
15	FIRE ALARM LAYOUT UNDERCROFT LEVEL	SHEET 3 OF 3	JP-TD-FA-11BC-1503	R0
16	TYPICAL DETAIL OF FIRE ALARM EQUIPMENT	SHEET 1 OF 1	JP-TD-FA-11BC-1601	R0

THIS DRAWING IS THE PROPERTY OF DELHI METRO RAIL CORPORATION LTD.	GENERAL NOTES: 1. ALL DIMENSIONS ARE IN MILLIMETERS. 2. ALL DIMENSIONS ARE TO BE READ AND NOT MEASURED. 3. ANY DISCREPANCIES MUST BE BROUGHT TO THE NOTICE OF THE DMRC BEFORE EXECUTION OF THE WORK AT SITE. 4. THIS DRAWING MUST BE READ IN CONJUNCTION WITH ALL RELEVANT ARCHITECTURAL, STRUCTURAL, PLUMBING & FIRE FIGHTING, ELECTRICAL AND TRAFFIC MANAGEMENT DRAWINGS. 5. ALL DOOR/WINDOW CILL & LINTEL LEVELS ARE MEASURED FROM MAIN FLOOR FINISHED LEVELS.										REVISIONS					APPROVAL BY DMRC					Certified that this document has been designed and checked in accordance with DDC Quality Assurance Plan.			Authorised Signatory for DDC. JP/EW/1B/DDC01 Project Manager			 DELHI METRO RAIL CORPORATION LTD. Metro Bhawan , Fire Brigade Lane, Barakhamba Road, New Delhi-110001		
	REFERENCE DRAWINGS										REV	PARTICULARS	DRN.	CHD.	VER.	DATE	ISSUE DATE	REV. FOR CONSTRUCTION	DMRC APPROVAL	MGR/ARCH	DY CA (UG)-III	CA/ARCH	DETAIL DESIGN CONSULTANT (DDC) FOR CIVIL, ARCHITECTURAL & BUILDING WORKS OF TWO UNDERGROUND STATION (CHOTI CHOUPAR & BADI CHOUPAR), SHAFT AND TUNNELS OF PHASE 1B OF JAIPUR METRO  Engineering, Information, Imagination. 56, Indo-Asia House, Institutional Area, sector-44 Gurgaon - 122002 (Haryana)	Architecture Design In-charge/ Coordinator	Structure Design In-charge/ Coordinator	E&M Design In-charge/ Coordinator	PHASE 1B JAIPUR METRO PROJECT		
	Drg. No.																		DY CSTE/TELECOM	CSTE-I	DY CE/DESIGN	CE/TECH		STATION: BADI CHOUPAR					
	Description																		DY CSTE/AFC		ED/S&T	CSO		DRAWING TITLE: LIST OF FIRE ALARM DRAWINGS					
																			DY CSTE/SIGNALLING	CSTE-III	GM/O	GMM		DRAWN BY : SURJEET		CHECKED BY: H.O.B		VERIFIED BY: L.R.S	
																			DY CE/PLANNING	DY CEE/E&M	DY CEE/ECS	ED/ELEC -II		DATE: 31-03-2015	REV: R0	GRAPHICAL SCALE: N.T.S.		STATUS: FOR TENDER	
	DRAWING NUMBER: JP-TD-FA-11BC-1001			SHEET NO. 1 OF 1		SHEET SIZE UNE A1		ORDER N° P36-0017		This drawing must not be either loaned, copied or otherwise reproduced in whole or in part or used for any purpose without the prior written permission of DMRC.				JP/EW/1B/DDC01		FIRE ALARM													

GENERAL NOTES

1.
- ALL DETAILS SHOWN ARE TO BE READ IN CONJUNCTION WITH ARCHITECTURAL DRAWINGS. DISCREPANCIES, IF ANY, SHALL REFER TO THE EMPLOYER / EMPLOYER’S REPRESENTATIVE BEFORE PROCEEDING FURTHER.
2.
- THE CONTRACTOR SHALL NOT SCALE FROM THE DRAWINGS
3.
- ALL DIMENSIONS SHOWN HERE ARE IN MM UNLESS OTHERWISE STATED
4.
- THE CONTRACTOR HAS TO CO–ORDINATE WITH THE LOCAL FIRE AUTHORITIES REGARDING ANY SPECIAL REQUIREMENTS OF THE FIRE ALARM SYSTEM.
5.
- ALL CABLING SHALL BE FS WITH SADDLE SUPPORTS.
6.
- FIRE ALARM PANEL SHALL BE OF 8 LOOP.
7.
- RESPONSE INDICATORS SHALL BE PROVIDED OUTSIDE THE ENTRY OF ROOMS AT THE CENTRE OF THE DOOR.
7.
- ALL EQUIPMENTS AND INSTALLATIONS SHALL BE IN COMPLIANE WITH BOQ, SPECIFICATIONS AND CONTRACT CONDITIONS.

NOTES FOR FIRE ALARM SYSTEM WORKS :

1.
- THE COMPLETE FIRE ALARM SYSTEM INSTALLATION SHALL COMPLY WITH ALL BY–LAWS, REGULATIONS & CODE OF PRACTICE OF NFPA 72 AND DELHI METRO & DELHI FIRE SERVICE.
2.
- ALL CABLING SHALL BE 2 X 1.5 / 2 X 2.5 SQ MM CWZ CABLES COMPLETE WITH ALL FITTINGS.
3.
- DETECTORS SHALL BE INSTALLED IN THE CENTRE OF ROOMS AND AWAY FROM FANS AND ELECTRICAL FITTINGS.
4.
- MANUAL CALL BOX SHALL BE INSTALLED AT 1.2 M HEIGHT WHIULE HOOTERS CUM STROBE SHALL BE INSTALLED AT 2.2 M HEIGHT.
5.
- ALL DETECTORS SHALL BE PROVIDED WITH JUNCTION BOX ON WHICH THE DETECTOR BASE SHALL BE FITTED.
6.
- ALL VERTICAL DROPS ALL BE THROUGH SHAFTS AND S&T SHAFTS.
7.
- FIRE ALARM CABLE SHALL BE CWZ TYPE AND TESTED AT 950 DEGREES FOR 180 MINUTES, FIRE AND WATER TEST AT 650 DEGREE FOR 30 MINUTES AND IMPACT TEST OF 950 DEGREE FOR 15 MINUTES.
8.
- ALL INTERFACE FOR ECS SHUT DOWN, EXTRACTOR FAN START, ESCALATOR & EMERGENCY STOPS, PASSENGER GATE OPENING ETC FOR FIRE CONDITIONS SHALL BE BY BMS SYSTEM.

ABBREVIATION

MS	MILD STEEL
GI	GALVANISED IRON
PSD	PHOTO SMOKE DETECTOR
ROR	RATE OF RISE DETECTOR
FAP	FIRE ALARM PANEL
MCP	MANUAL CALL POINT
IS	INDIAN STANDARDS
BS	BRITISH STANDARDS
FR	FIRE RESISTING
PA	PUBLIC ADDRESS

LEGEND: –


S.N.	SYMBOL	DESCRIPTION
1		MULTIPLE SENSOR DETECTOR FOR BELOW FALSE CEILING/AT SLAB
2		MULTIPLE SENSOR DETECTOR ABOVE FALSE CEILING
3		HIGH TEMPERATURE HEAT DETECTOR
4		MULTIPLE SENSOR DETECTOR FOR BELOW FALSE FLOOR
5		DUCT DETECTOR
6		MANUAL CALL POINT
7		HOOTER WITH STROBE
8		RESPONSE INDICATOR
9		CONTROL MODULE
10		FAULT ISOLATOR
11		FIRE TRACE SYSTEM
12		MONITOR MODULE
13		FLOW SWITCH FOR HYDRANT SYSTEM
14		FLOW SWITCH FOR SPRINKLER SYSTEM
15		POWER SUPPLY UNIT
16		ZONAL ADDRESS MODULE
17		MAGNETIC LOCK
18		MAGNETIC CONTACT
19		EMERGENCY DOOR RELEASE UNIT
20		MIMIC PANEL
21		REPEATER PANEL
22		CABLE FOR FIRE ALARM LAYOUT
23		CABLE FOR BELOW FALSE FLOOR
24		CABLE FOR HOOTER CUM STROBE
25		FIRE ALARM PANEL

THIS DRAWING IS THE PROPERTY OF DELHI METRO RAIL CORPORATION LTD.	GENERAL NOTES: 1. ALL DIMENSIONS ARE IN MILLIMETERS. 2. ALL DIMENSIONS ARE TO BE READ AND NOT MEASURED. 3. ANY DISCREPANCIES MUST BE BROUGHT TO THE NOTICE OF THE DMRC BEFORE EXECUTION OF THE WORK AT SITE. 4. THIS DRAWING MUST BE READ IN CONJUNCTION WITH ALL RELEVANT ARCHITECTURAL, STRUCTURAL, PLUMBING & FIRE FIGHTING, ELECTRICAL AND TRAFFIC MANAGEMENT DRAWINGS. 5. ALL DOOR/WINDOW CILL & LINTEL LEVELS ARE MEASURED FROM MAIN FLOOR FINISHED LEVELS.		REVISIONS						APPROVAL BY DMRC				Certified that this document has been designed and checked in accordance with DDC Quality Assurance Plan.			Authorised Signatory for DDC. JP/EW/1B/DDC01 Project Manager			 DELHI METRO RAIL CORPORATION LTD. Metro Bhawan , Fire Brgade Lane, Barakhamba Road, New Delhi-110001			
	REFERENCE DRAWINGS		REV	PARTICULARS	DRN.	CHD.	VER.	DATE	ISSUE DATE	REV. FOR CONSTRUCTION	DMRC APPROVAL	MGR/ARCH	DY CA (UG-III	CA/ARCH	Architecture Design In-charge/ Coordinator	Structure Design In-charge/ Coordinator	E&M Design In-charge/ Coordinator	DETAIL DESIGN CONSULTANT (DDC) FOR CIVIL, ARCHITECTURAL & BUILDING WORKS OF TWO UNDERGROUND STATION (CHOTI CHOUPAR & BADI CHOUPAR), SHAFT AND TUNNELS OF PHASE 1B OF JAIPUR METRO  Engineering, Information, Imagination. 56, Indo-Asia House, Institutional Area, sector-44 Gurgaon - 122002 (Haryana)				
	Drg. No. Description										DY CSTE/TELECOM	CSTE-I	DY CE/DESIGN	CE/TECH								
											DY CSTE/AFC		ED/S&T	CSO								
											DY CSTE/SIGNALLING	CSTE-II	GM/O	GMM								
											DY CE/PLANNING	DY CEE/E&M	DY CEE/ECS	ED/ELEC-II								
											DY CEE/(E)UG-TR	CGM(E) UG-TR	PM	CPM								

QTY. OF DEVICE LOOP												
LOOP NO.	MULTI CRITERIA DETECTOR	HEAT DETECTOR	DUCT DETECTOR	MANUAL CALL BOX	HOOTER	FAULT ISOLATOR	MONITOR MODULE	CONTROL MODULE	ZAM	FSH (FLOW SWITCH FOR HYDRANT)	FSS (FLOW SWITCH FOR SPRINKLER)	LOOP LENGTH
LOOP-1	71		4	4	4	4	12	4		6	2	550 M
LOOP-2	76	8		5	5	5	21	7	2			600 M
LOOP-3	30		2	1	1	2	6	1		3		360 M
LOOP-4	48			3	3	3	10	3		4	4	360 M
LOOP-5	30		2	1	1	2	6	1		3		800 M
LOOP-6	48			3	3	3	8	3		4	2	500 M
LOOP-7	21			3	3	2	8	4				150 M


QTY. OF DEVICE LOOP												
LOOP NO.	MULTI CRITERIA DETECTOR	HEAT DETECTOR	DUCT DETECTOR	MANUAL CALL BOX	HOOTER	FAULT ISOLATOR	MONITOR MODULE	CONTROL MODULE	ZAM	FSH (FLOW SWITCH FOR HYDRANT)	FSS (FLOW SWITCH FOR SPRINKLER)	LOOP LENGTH
LOOP-1	71		4	4	4	4	12	4		6	2	550 M
LOOP-2	76	8		5	5	5	21	7	2			600 M
LOOP-3	30		2	1	1	2	6	1		3		360 M
LOOP-4	48			3	3	3	10	3		4	4	360 M
LOOP-5	30		2	1	1	2	6	1		3		800 M
LOOP-6	48			3	3	3	8	3		4	2	500 M
LOOP-7	21			3	3	2	8	4				150 M

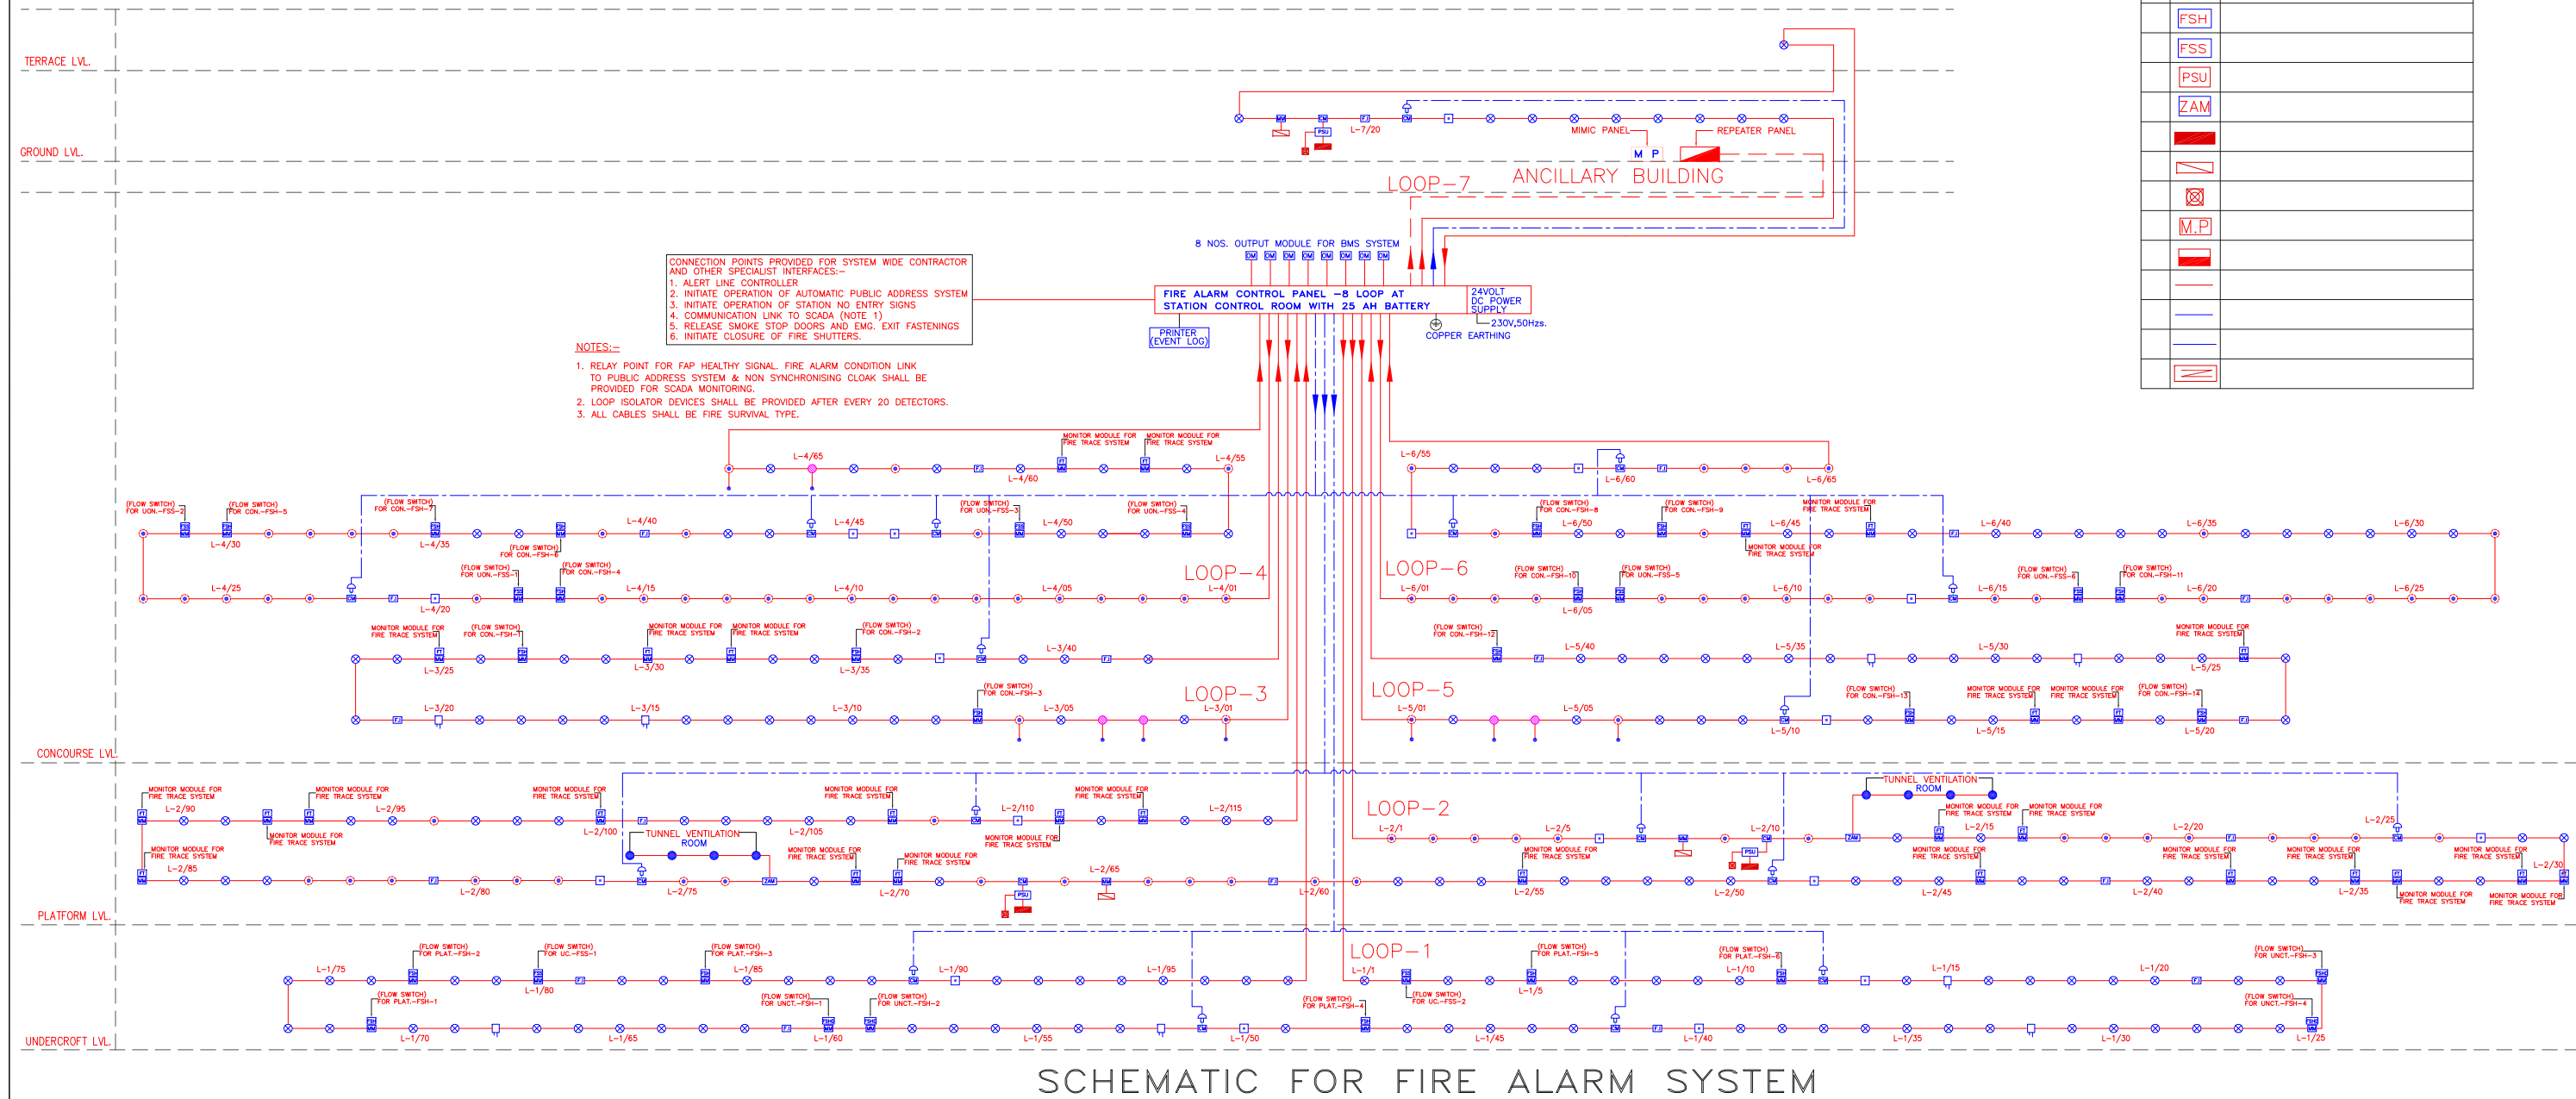

SCHEMATIC FOR FIRE ALARM SYSTEM

THIS DRAWING IS THE PROPERTY OF DELHI METRO RAIL CORPORATION LTD.	GENERAL NOTES: 1. ALL DIMENSIONS ARE IN MILLIMETERS. 2. ALL DIMENSIONS ARE TO BE READ AND NOT MEASURED. 3. ANY DISCREPANCIES MUST BE BROUGHT TO THE NOTICE OF THE DMRC BEFORE EXECUTION OF THE WORK AT SITE. 4. THIS DRAWING MUST BE READ IN CONJUNCTION WITH ALL RELEVANT ARCHITECTURAL, STRUCTURAL, PLUMBING & FIRE FIGHTING, ELECTRICAL AND TRAFFIC MANAGEMENT DRAWINGS. 5. ALL DOOR/WINDOW CILL & LINTEL LEVELS ARE MEASURED FROM MAIN FLOOR FINISHED LEVELS.								REVISIONS							APPROVAL BY DMRC							Certified that this document has been designed and checked in accordance with DDC Quality Assurance Plan.										Authorised Signatory for DDC. JP/EW/1B/DDC01 Project Manager										 DELHI METRO RAIL CORPORATION LTD. Metro Bhawan , Fire Brigade Lane, Sarakhamba Road, New Delhi-110001									
																PHASE 1B JAIPUR METRO PROJECT																																				
																STATION: BADI CHOUPAR																																				
																DRAWING TITLE: SCHEMATIC DIAGRAM OF FIRE ALARM SYSTEM																																				
																DRAWN BY: SURJEET CHECKED BY: H.O.B VERIFIED BY: LRS															JPRailFireAlarm																					
																DATE: 31-03-2014 REV: R0 GRAPHICAL SCALE: NTS STATUS: FOR TENDER															JPRailFireAlarm																					
																DRAWING NUMBER: JP-TD-FA-11BC-1101 SHEET NO. 1 OF 1 SHEET SIZE UNE A1 ORDER N° P36-0017															JPRailFireAlarm																					
																															This drawing must not be either loaned, copied or otherwise reproduced in whole or in part or used for any purpose without the prior written permission of DMRC.																					

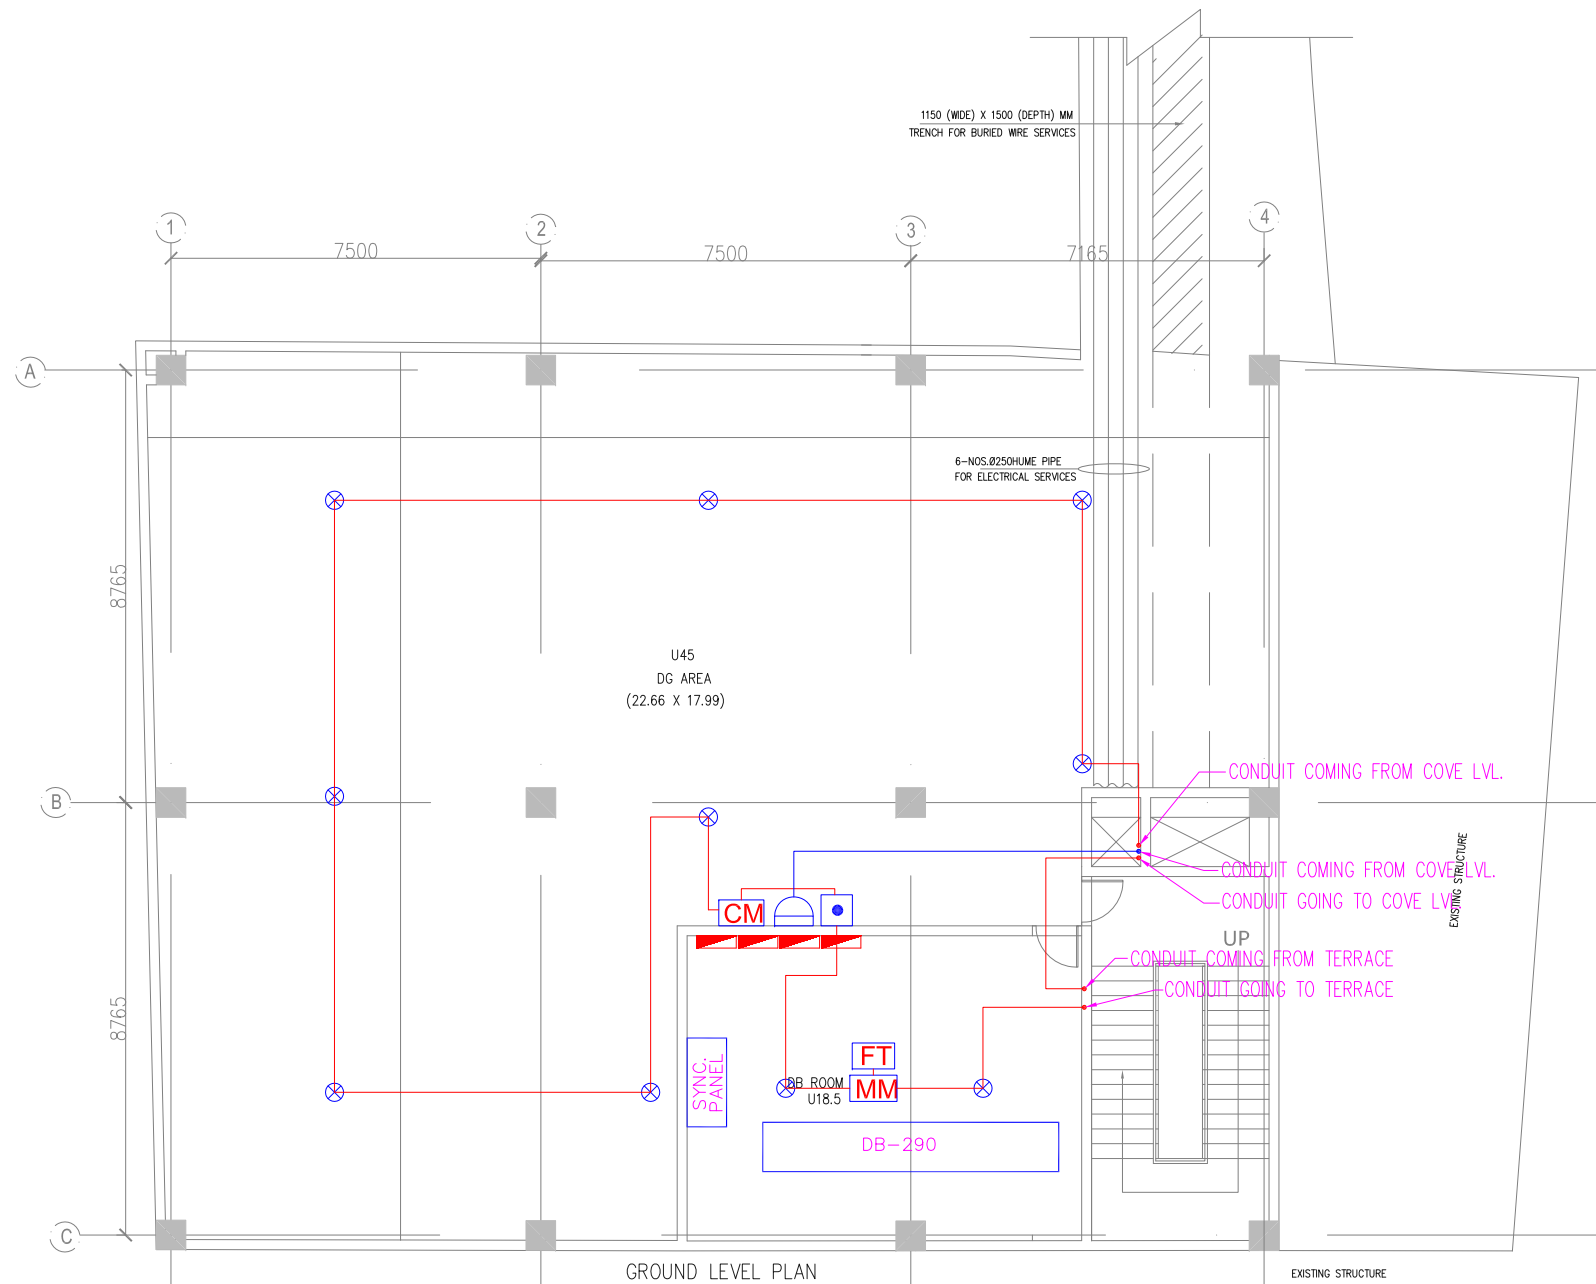


ROOM SCHEDULE				
Sr. No	Room Schedule	Room Name	Dimension (MT) L X B	Area (SQM.)
1	U 45	DC AREA	22.66 X 17.99	315.40*
1	U 18.5	DB ROOM	8.00 X 6.18	49.44

*AREA AS PER PLINE

LEGEND: -

S.N.	SYMBOL	DESCRIPTION
1		MULTIPLE SENSOR DETECTOR FOR BELOW FALSE CEILING/AT SLAB
2		MULTIPLE SENSOR DETECTOR ABOVE FALSE CEILING
3		HIGH TEMPERATURE HEAT DETECTOR
4		MULTIPLE SENSOR DETECTOR FOR BELOW FALSE FLOOR
5		DUCT DETECTOR
6		MANUAL CALL POINT
7		HOOTER WITH STROBE
8		RESPONSE INDICATOR
9		CONTROL MODULE
10		FAULT ISOLATOR
11		FIRE TRACE SYSTEM
12		MONITOR MODULE
13		FLOW SWITCH FOR HYDRANT SYSTEM
14		FLOW SWITCH FOR SPRINKLER SYSTEM
15		POWER SUPPLY UNIT
16		ZONAL ADDRESS MODULE
17		MAGNETIC LOCK
18		MAGNETIC CONTACT
19		EMERGENCY DOOR RELEASE UNIT
20		MIMIC PANEL
21		REPEATER PANEL
22		CABLE FOR FIRE ALARM LAYOUT
23		CABLE FOR BELOW FALSE FLOOR
24		CABLE FOR HOOTER CUM STROBE
25		FIRE ALARM PANEL

KEY PLAN

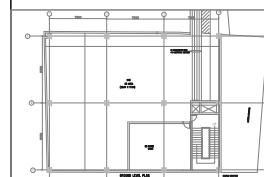

THIS DRAWING IS THE PROPERTY OF DELHI METRO RAIL CORPORATION LTD.

GENERAL NOTES:

- ALL DIMENSIONS ARE IN MILLIMETERS.
- ALL DIMENSIONS ARE TO BE READ AND NOT MEASURED.
- ANY DISCREPANCIES MUST BE BROUGHT TO THE NOTICE OF THE DMRC BEFORE EXECUTION OF THE WORK AT SITE.
- THIS DRAWING MUST BE READ IN CONJUNCTION WITH ALL RELEVANT ARCHITECTURAL, STRUCTURAL, PLUMBING & FIRE FIGHTING, ELECTRICAL AND TRAFFIC MANAGEMENT DRAWINGS.
- ALL DOOR/WINDOW CILL & LINTEL LEVELS ARE MEASURED FROM MAIN FLOOR FINISHED LEVELS.

REFERENCE DRAWINGS

Dwg. No.	Description

REVISIONS

REV	PARTICULARS	DRN.	CHD.	VER.	DATE	ISSUE DATE	REV. FOR CONSTRUCTION

APPROVAL BY DMRC

DMRC APPROVAL	MGR/ARCH	DY CA (UG)-III	CA/ARCH
DY CSTE/TELECOM	CSTE-I	DY CE/DESIGN	CE/TECH
DY CSTE/AFC		ED/S&T	CSO
DY CSTE/SIGNALLING	CSTE-III	GM/O	GMM
DY CE/PLANNING	DY CEE/E&M	DY CEE/ECS	ED/ELEC-II
DY CEE/(E)UG-TR	CGM(E) UG-TR	PM	CPM

Certified that this document has been designed and checked in accordance with DDC Quality Assurance Plan.

Authorised Signatory for DDC.
JP/EW/1B/DDC01 Project Manager

Architecture Design In-charge/ Coordinator	Structure Design In-charge/ Coordinator	E&M Design In-charge/ Coordinator

DETAIL DESIGN CONSULTANT (DDC) FOR CIVIL, ARCHITECTURAL & BUILDING WORKS OF TWO UNDERGROUND STATION (CHOTI CHOUPAR & BADI CHOUPAR), SHAFT AND TUNNELS OF PHASE 1B OF JAIPUR METRO

ayesa Engineering, Information, Imagination.
56, Indo-Asia House, Institutional Area, sector-44
Gurgaon - 122002 (Haryana)

DELHI METRO RAIL CORPORATION LTD.
Metro Bhawan , Fire Brigade Lane, Barakhamba Road, New Delhi-110001

PHASE 1B JAIPUR METRO PROJECT

STATION: BADI CHOUPAR

DRAWING TITLE: FIRE ALARM LAYOUT ANCILLARY BUILDING GROUND LEVEL


DRAWN BY:	CHECKED BY:	VERIFIED BY:
SURJEET	H.O.B	L.R.S

DATE:	REV:	GRAPHICAL SCALE:	STATUS:
31-03-2015	R0	1:75	FOR TENDER

DRAWING NUMBER:	SHEET NO.	SHEET SIZE	ORDER N°
JP-TD-FA-11BC-1201	1 OF 2	UNE A1	P36-0017

This drawing must not be either loaned, copied or otherwise reproduced in whole or in part or used for any purpose without the prior written permission of DMRC.

JP/EW/1B/DDC01
FIRE ALARM

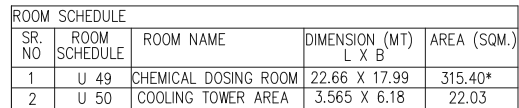


ROOM SCHEDULE				
SR. NO	ROOM SCHEDULE	ROOM NAME	DIMENSION (MT) L X B	AREA (SQM.)
1	U 49	CHEMICAL DOSING ROOM	22.66 X 17.99	315.40*
2	U 50	COOLING TOWER AREA	3.565 X 6.18	22.03


LEGEND: —

S.N.	SYMBOL	DESCRIPTION
1		MULTIPLE SENSOR DETECTOR FOR BELOW FALSE CEILING/AT SLAB
2		MULTIPLE SENSOR DETECTOR ABOVE FALSE CEILING
3		HIGH TEMPERATURE HEAT DETECTOR
4		MULTIPLE SENSOR DETECTOR FOR BELOW FALSE FLOOR
5		DUCT DETECTOR
6		MANUAL CALL POINT
7		HOOTER WITH STROBE
8		RESPONSE INDICATOR
9		CONTROL MODULE
10		FAULT ISOLATOR
11		FIRE TRACE SYSTEM
12		MONITOR MODULE
13		FLOW SWITCH FOR HYDRANT SYSTEM
14		FLOW SWITCH FOR SPRINKLER SYSTEM
15		POWER SUPPLY UNIT
16		ZONAL ADDRESS MODULE
17		MAGNETIC LOCK
18		MAGNETIC CONTACT
19		EMERGENCY DOOR RELEASE UNIT
20		MIMIC PANEL
21		REPEATER PANEL
22		CABLE FOR FIRE ALARM LAYOUT
23		CABLE FOR BELOW FALSE FLOOR
24		CABLE FOR HOOTER CUM STROBE
25		FIRE ALARM PANEL

Architectural floor plan of the first floor of the 'Korona' building. The plan shows a large rectangular hall with a central staircase and a smaller room to the right. Dimensions are provided for the overall footprint and internal sections.

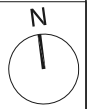

THIS DRAWING IS THE PROPERTY OF DELHI METRO RAIL CORPORATION LTD.	GENERAL NOTES: 1. ALL DIMENSIONS ARE IN MILLIMETERS. 2. ALL DIMENSIONS ARE TO BE READ AND NOT MEASURED. 3. ANY DISCREPANCIES MUST BE BROUGHT TO THE NOTICE OF THE DMRC BEFORE EXECUTION OF THE WORK AT SITE. 4. THIS DRAWING MUST BE READ IN CONJUNCTION WITH ALL RELEVANT ARCHITECTURAL, STRUCTURAL, PLUMBING & FIRE FIGHTING, ELECTRICAL AND TRAFFIC MANAGEMENT DRAWINGS. 5. ALL DOOR/WINDOW CILL & LINTEL LEVELS ARE MEASURED FROM MAIN FLOOR FINISHED LEVELS.							REVISIONS							APPROVAL BY DMRC				Certified that this document has been designed and checked in accordance with DDC Quality Assurance Plan.			Authorised Signatory for DDC. JP/EW/1B/DDC01 Project Manager			 DELHI METRO RAIL CORPORATION LTD. Metro Bhawan , Fire Brigade Lane, Barakhamba Road, New Delhi-110001										
													DMRC APPROVAL	MGR/ARCH	DY CA (UG)-III	CAVARCH	Architecture Design In-charge/ Coordinator	Structure Design In-charge/ Coordinator	E&M Design In-charge/ Coordinator	DETAIL DESIGN CONSULTANT (DDC) FOR CIVIL, ARCHITECTURAL & BUILDING WORKS OF TWO UNDERGROUND STATION (CHOTI CHOUPAR & BADI CHOUPAR), SHAFT AND TUNNELS OF PHASE 1B OF JAIPUR METRO															
	REFERENCE DRAWINGS Drg. No. Description														DY CSTE/TELECOM	CSTE-I	DY CE/DESIGN	CE/TECH	 ayesa Engineering, Information, Imagination. 56, Indo-Asia House, Institutional Area, sector-44 Gurgaon - 122002 (Haryana)																
															DY CSTE/AFC		ED/S&T	CSO																	
															DY CSTE/SIGNALLING	CSTE-III	GM/O	GMM																	
															DY CE/PLANNING	DY CEE/E&M	DY CEE/ECS	ED/ELEC-II																	
								DY CEE/(E)UG-TR	CGM(E) UG-TR	PM	CPM	 ayesa Engineering, Information, Imagination. 56, Indo-Asia House, Institutional Area, sector-44 Gurgaon - 122002 (Haryana)																							
	REV	PARTICULARS	DRN.	CHD.	VER.	DATE	ISSUE DATE	REV. FOR CONSTRUCTION																											
	REFERENCE DRAWINGS Drg. No. Description														DETAIL DESIGN CONSULTANT (DDC) FOR CIVIL, ARCHITECTURAL & BUILDING WORKS OF TWO UNDERGROUND STATION (CHOTI CHOUPAR & BADI CHOUPAR), SHAFT AND TUNNELS OF PHASE 1B OF JAIPUR METRO																				
	DRAWING TITLE: FIRE ALARM LAYOUT ANCILLARY BUILDING TERRACE LEVEL														DRAWING NUMBER: JP-TD-FA-11BC-1202														SHEET NO. 2 OF 2		SHEET SIZE UNE A1		ORDER N° P36-0017		JP/EW/1B/DDC01 FIRE ALARM
DATE: 31-03-2015														REV: R0		GRAPHICAL SCALE: 1:75				STATUS: FOR TENDER															
DRAWING NUMBER: JP-TD-FA-11BC-1202														SHEET NO. 2 OF 2		SHEET SIZE UNE A1		ORDER N° P36-0017		JP/EW/1B/DDC01 FIRE ALARM															
DRAWING TITLE: FIRE ALARM LAYOUT ANCILLARY BUILDING TERRACE LEVEL														REV: R0		GRAPHICAL SCALE: 1:75						STATUS: FOR TENDER													

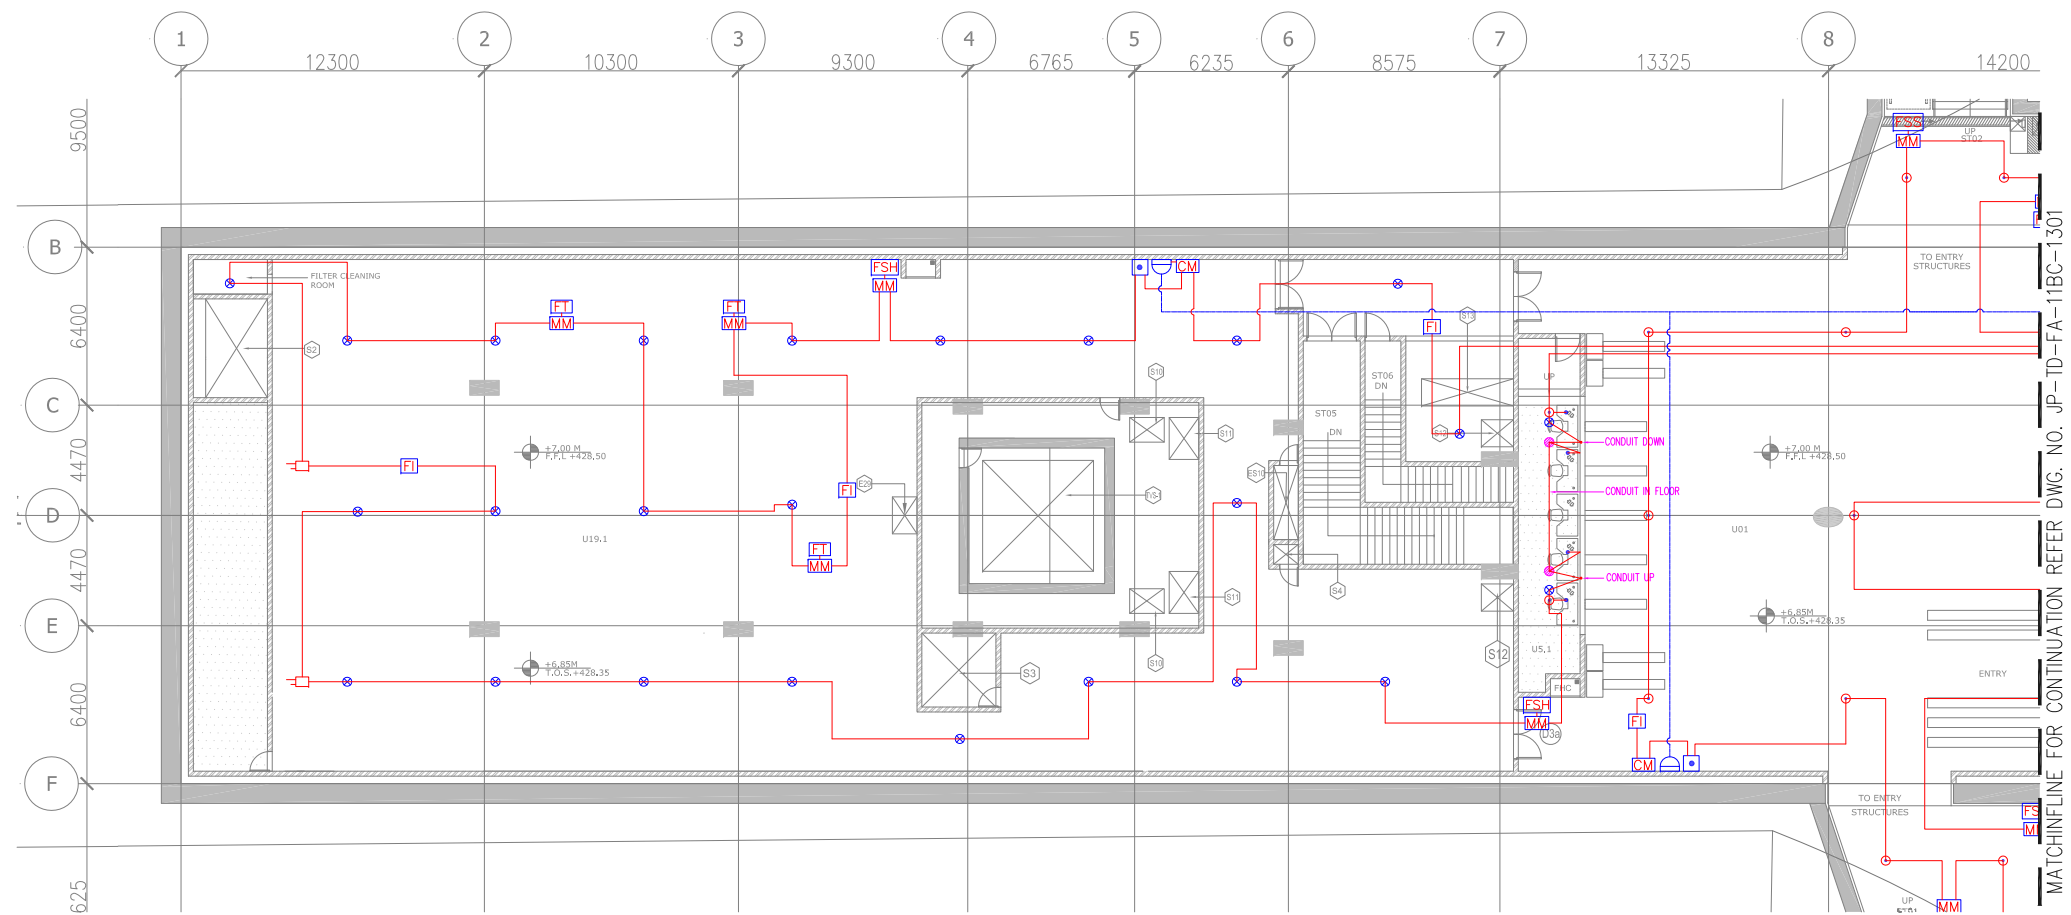

S.N.	SYMBOL	DESCRIPTION
1		MULTIPLE SENSOR DETECTOR FOR BELOW CEILING/AT SLAB
2		MULTIPLE SENSOR DETECTOR ABOVE FALSE CEILING
3		HIGH TEMPERATURE HEAT DETECTOR
4		MULTIPLE SENSOR DETECTOR FOR BELOW FALSE FLOOR
5		DUCT DETECTOR
6		MANUAL CALL POINT
7		HOOTER WITH STROBE
8		RESPONSE INDICATOR
9	CM	CONTROL MODULE
10	F.I.	FAULT ISOLATOR
11	F.T.	FIRE TRACE SYSTEM
12	MM	MONITOR MODULE
13	FSH	FLOW SWITCH FOR HYDRANT SYSTEM
14	FSS	FLOW SWITCH FOR SPRINKLER SYSTEM
15	PSU	POWER SUPPLY UNIT
16	ZAM	ZONAL ADDRESS MODULE
17		MH.O.B.NETIC LOCK
18		MH.O.B.NETIC CONTACT
19		EMERGENCY DOOR RELEASE UNIT
20	M.P	MIMIC PANEL
21		REPEATER PANEL
22		CABLE FOR FIRE ALARM LAYOUT
23		CABLE FOR BELOW FALSE FLOOR
24		CABLE FOR HOOTER CUM STROBE
25		FIRE ALARM PANEL

S.NO.	ROOM SCHEDULE	ROOM NAME	AREA (Sq.m.)	AREA (Sq.m.)
1	U01	UNPAID AREA		1230.80*
2	U02	PAID AREA		121.73*
3	U03	STATION CONTROL ROOM (SCR)	7.200 x 7.060	50.83
4	U04	STATION MANAGER ROOM (SMR)	4.300 x 7.060	30.46
5	U05.1	TICKET OFFICE (TOM)	2.500 x 1.435	34.76*
6	U05.2	TICKET OFFICE (TOM)	2.500 x 1.435	34.46*
7	U07.1	EXCESS FARE OFFICE (EFO)	2.500 x 3.000	7.50
8	U07.2	EXCESS FARE OFFICE (EFO)	2.500 x 3.000	7.50
9	U09	SECURITY ROOM 1	3.550 x 7.060	24.71
10	U10	SECURITY ROOM 2	3.50 x 5.26	18.40
11	U12	JANITOR ROOM	1.700 x 2.000	3.40
12	U14	STAFF TOILET	1.700 x 2.500	4.24
13	U15.1(U)	PUBLIC TOILETS (Male)	5.850 x 4.070	23.36
14	U15.2(F)	PUBLIC TOILETS (Female)	4.100 x 5.835	23.47
15	U16	MESS ROOM	6.100 x 5.280	32.24
16	U18.1	DB ROOM	8.100 x 7.060	53.64*
17	U18.2	DB ROOM	6.500 x 7.060	44.80*
18	U19.1	ECS PLANT ROOM (ECS)	53.525 x 20.740	930.00*
19	U19.2	ECS PLANT ROOM (ECS)	53.525 x 20.740	930.00*
20	U22	SIGNALING EQUIPMENT ROOM (SER)	5.565 x 10.740	59.76
21	U23	TELECOM EQUIPMENT ROOM (TER)	4.435 x 10.740	46.14
22	U24	UPS ROOM for S&T	5.500 x 10.740	59.06
23	U 42.1	TREATED WATER TANK	5,000 x 4,500	22,50
24	U 42.2	RAIN WATER TANK	5,000 x 4,500	22,50
25	U 42.3	FIRE TANKS	5,000 x 4,500	22,50
26	U 42.4	FIRE TANKS	5,000 x 4,500	22,50
27	U46	HANGING TOILET	1.750 x 2.250	3.94
28	U48	CHILLER ROOM	8.100 x 10.060	53.64*
29	U49	CUMPLER ROOM	24.45 x 19.975	466.50

OUT OUT NUMBER	PURPOSE	SIZE (M)	AREA(Sq.M)	CUTOUT POSITION
ES10	ELECTRICAL SHAFT & CUTOUT - 2NOS	1.00X3.00	3.00	FLOOR
E25	ELECTRICAL SHAFT	1.00X0.50	0.50	FLOOR
E26	ELECTRICAL SHAFT	1.20X0.50	0.60	FLOOR
E28	ELECTRICAL SHAFT	1.00X0.50	0.50	FLOOR
E29	TSV ELECTRICAL CUT OUT	1.00X1.50	1.50	FLOOR
S6	S & T SHAFT & CUT OUT	1.90X0.63	1.20	FLOOR

Slg. No.	Description

REV	PARTICULARS	DRN.	CHD.	VER.	DATE	ISSUE DATE	REV. FOR CONSTRUCTION

DMRC APPROVAL	MGR/ARCH	DY CA (UG)-III	CA/ARCH
DY CSTE/TELECOM	CSTE-I	DY CE/DESIGN	CE/TECH
DY CSTE/AFC		ED/S&T	CSO
DY CSTE/SIGNALLING	CSTE-III	GM/O	GM/M
DY CE/PLANNING	DY CEE/E&M	DY CEE/ECS	ED/ELEC-II
DY CEE/(E)UG-TR	CGM(E) UG-TR	PM	CPM

ayesa  Engineering
Information.
Imagination.
66, Indo-Asia House, Institutional Area, sector 66,
Gurgaon - 122002 (Haryana)

This drawing must not be either loaned, copied or otherwise reproduced in whole or in part or used for any purpose without the prior written permission of DMRC.



ROOM SCHEDULE				
S.NO.	ROOM SCHEDULE	ROOM NAME	DIMENSION (ML) (LxW)	AREA (Sq.m)
1	U01	UNPAID AREA		1230.80*
2	U02	PAID AREA		1210.73*
3	U03	STATION CONTROL ROOM (SCR)	7.200 x 7.060	50.83
4	U04	STATION MANAGER ROOM (SMR)	4.300 x 7.060	30.46*
5	U05.1	TICKET OFFICE (TOM)	2.500 x 14.35	34.76*
6	U05.2	TICKET OFFICE (TOM)	2.500 x 14.35	34.46*
7	U07.1	EXCESS FARE OFFICE (EFO)	2.500 x 3.000	7.50
8	U07.2	EXCESS FARE OFFICE (EFO)	2.500 x 3.000	7.50
9	U09	SECURITY ROOM 1	3.500 x 7.060	24.71
10	U10	STATION STORE ROOM	3.50 x 5.26	18.40
11	U12	JANITOR ROOM	1.700 x 2.000	3.40
12	U14	STAFF TOILET	1.700 x 2.500	4.24
13	U15.1(M)	PUBLIC TOILETS (Male)	5.850 x 4.700	25.36
14	U15.2(F)	PUBLIC TOILETS (Female)	4.100 x 5.835	23.47
15	U16	MESS ROOM	6.100 x 5.280	32.20
16	U18.1	DB ROOM	8.100 x 7.060	53.64*
17	U18.2	DB ROOM	6.500 x 7.060	44.80*
18	U19.1	ECS PLANT ROOM (ECS)	53.525 x 20.740	930.00*
19	U19.2	ECS PLANT ROOM (ECS)	53.525 x 20.740	930.00*
20	U22	SIGNALING EQUIPMENT ROOM (SER)	5.565 x 10.740	59.76
21	U23	TELECOM EQUIPMENT ROOM (TER)	4.335 x 10.740	46.14*
22	U24	UPS ROOM for S&T	5.500 x 10.740	59.06
23	U 42.1	HEATED WATER TANK	5.000 x 4.500	22.50
24	U 42.2	RAIN WATER TANK	5.000 x 4.500	22.50
25	U 42.3	FIRE TANKS	5.000 x 4.500	22.50
26	U 42.4	FIRE TANKS	5.000 x 4.500	22.50
27	U46	HANDICAP TOILET	1.750 x 2.250	3.95
28	U43	PUMP ROOM	8.100 x 7.060	53.64*
29	U48	CHILLER ROOM	24.45 X 18.975	446.50*

ELECTRICAL AND S&T SCHEDULE				
CUT OUT NUMBER	PURPOSE	SIZE (M)	AREA(Sq.M)	CUTOUT POSITION
E510	ELECTRICAL SHAFT & CUTOUT- 2NOS	1.00X3.00	3.00	FLOOR
E25	ELECTRICAL SHAFT	1.00X0.50	0.50	FLOOR
E26	ELECTRICAL SHAFT	1.20X0.50	0.60	FLOOR
E28	ELECTRICAL SHAFT	1.00X0.50	0.50	FLOOR
E29	TVS ELECTRICAL CUT OUT	1.00X1.50	1.50	FLOOR
S6	S & T SHAFT & CUT OUT	1.90X0.63	1.20	FLOOR

LEGEND:-

S.N.	SYMBOL	DESCRIPTION
1		MULTIPLE SENSOR DETECTOR FOR BELOW FALSE CEILING/AT SLAB
2	○	MULTIPLE SENSOR DETECTOR ABOVE FALSE CEILING
3		HIGH TEMPERATURE HEAT DETECTOR
4		MULTIPLE SENSOR DETECTOR FOR BELOW FALSE FLOOR
5		DUCT DETECTOR
6		MANUAL CALL POINT
7		HOOTER WITH STROBE
8	→	RESPONSE INDICATOR
9	CM	CONTROL MODULE
10	F.I.	FAULT ISOLATOR
11	F.T.	FIRE TRACE SYSTEM
12	MM	MONITOR MODULE
13	FSH	FLOW SWITCH FOR HYDRANT SYSTEM
14	FSS	FLOW SWITCH FOR SPRINKLER SYSTEM
15	PSU	POWER SUPPLY UNIT
16	ZAM	ZONAL ADDRESS MODULE
17	M.H.O.B.NETIC LOCK	
18	M.H.O.B.NETIC CONTACT	
19	EMERGENCY DOOR RELEASE UNIT	
20	M.P	MIMIC PANEL
21		REPEATER PANEL
22		CABLE FOR FIRE ALARM LAYOUT
23		CABLE FOR BELOW FALSE FLOOR
24		CABLE FOR HOOTER CUM STROBE
25		FIRE ALARM PANEL

KEY PLAN

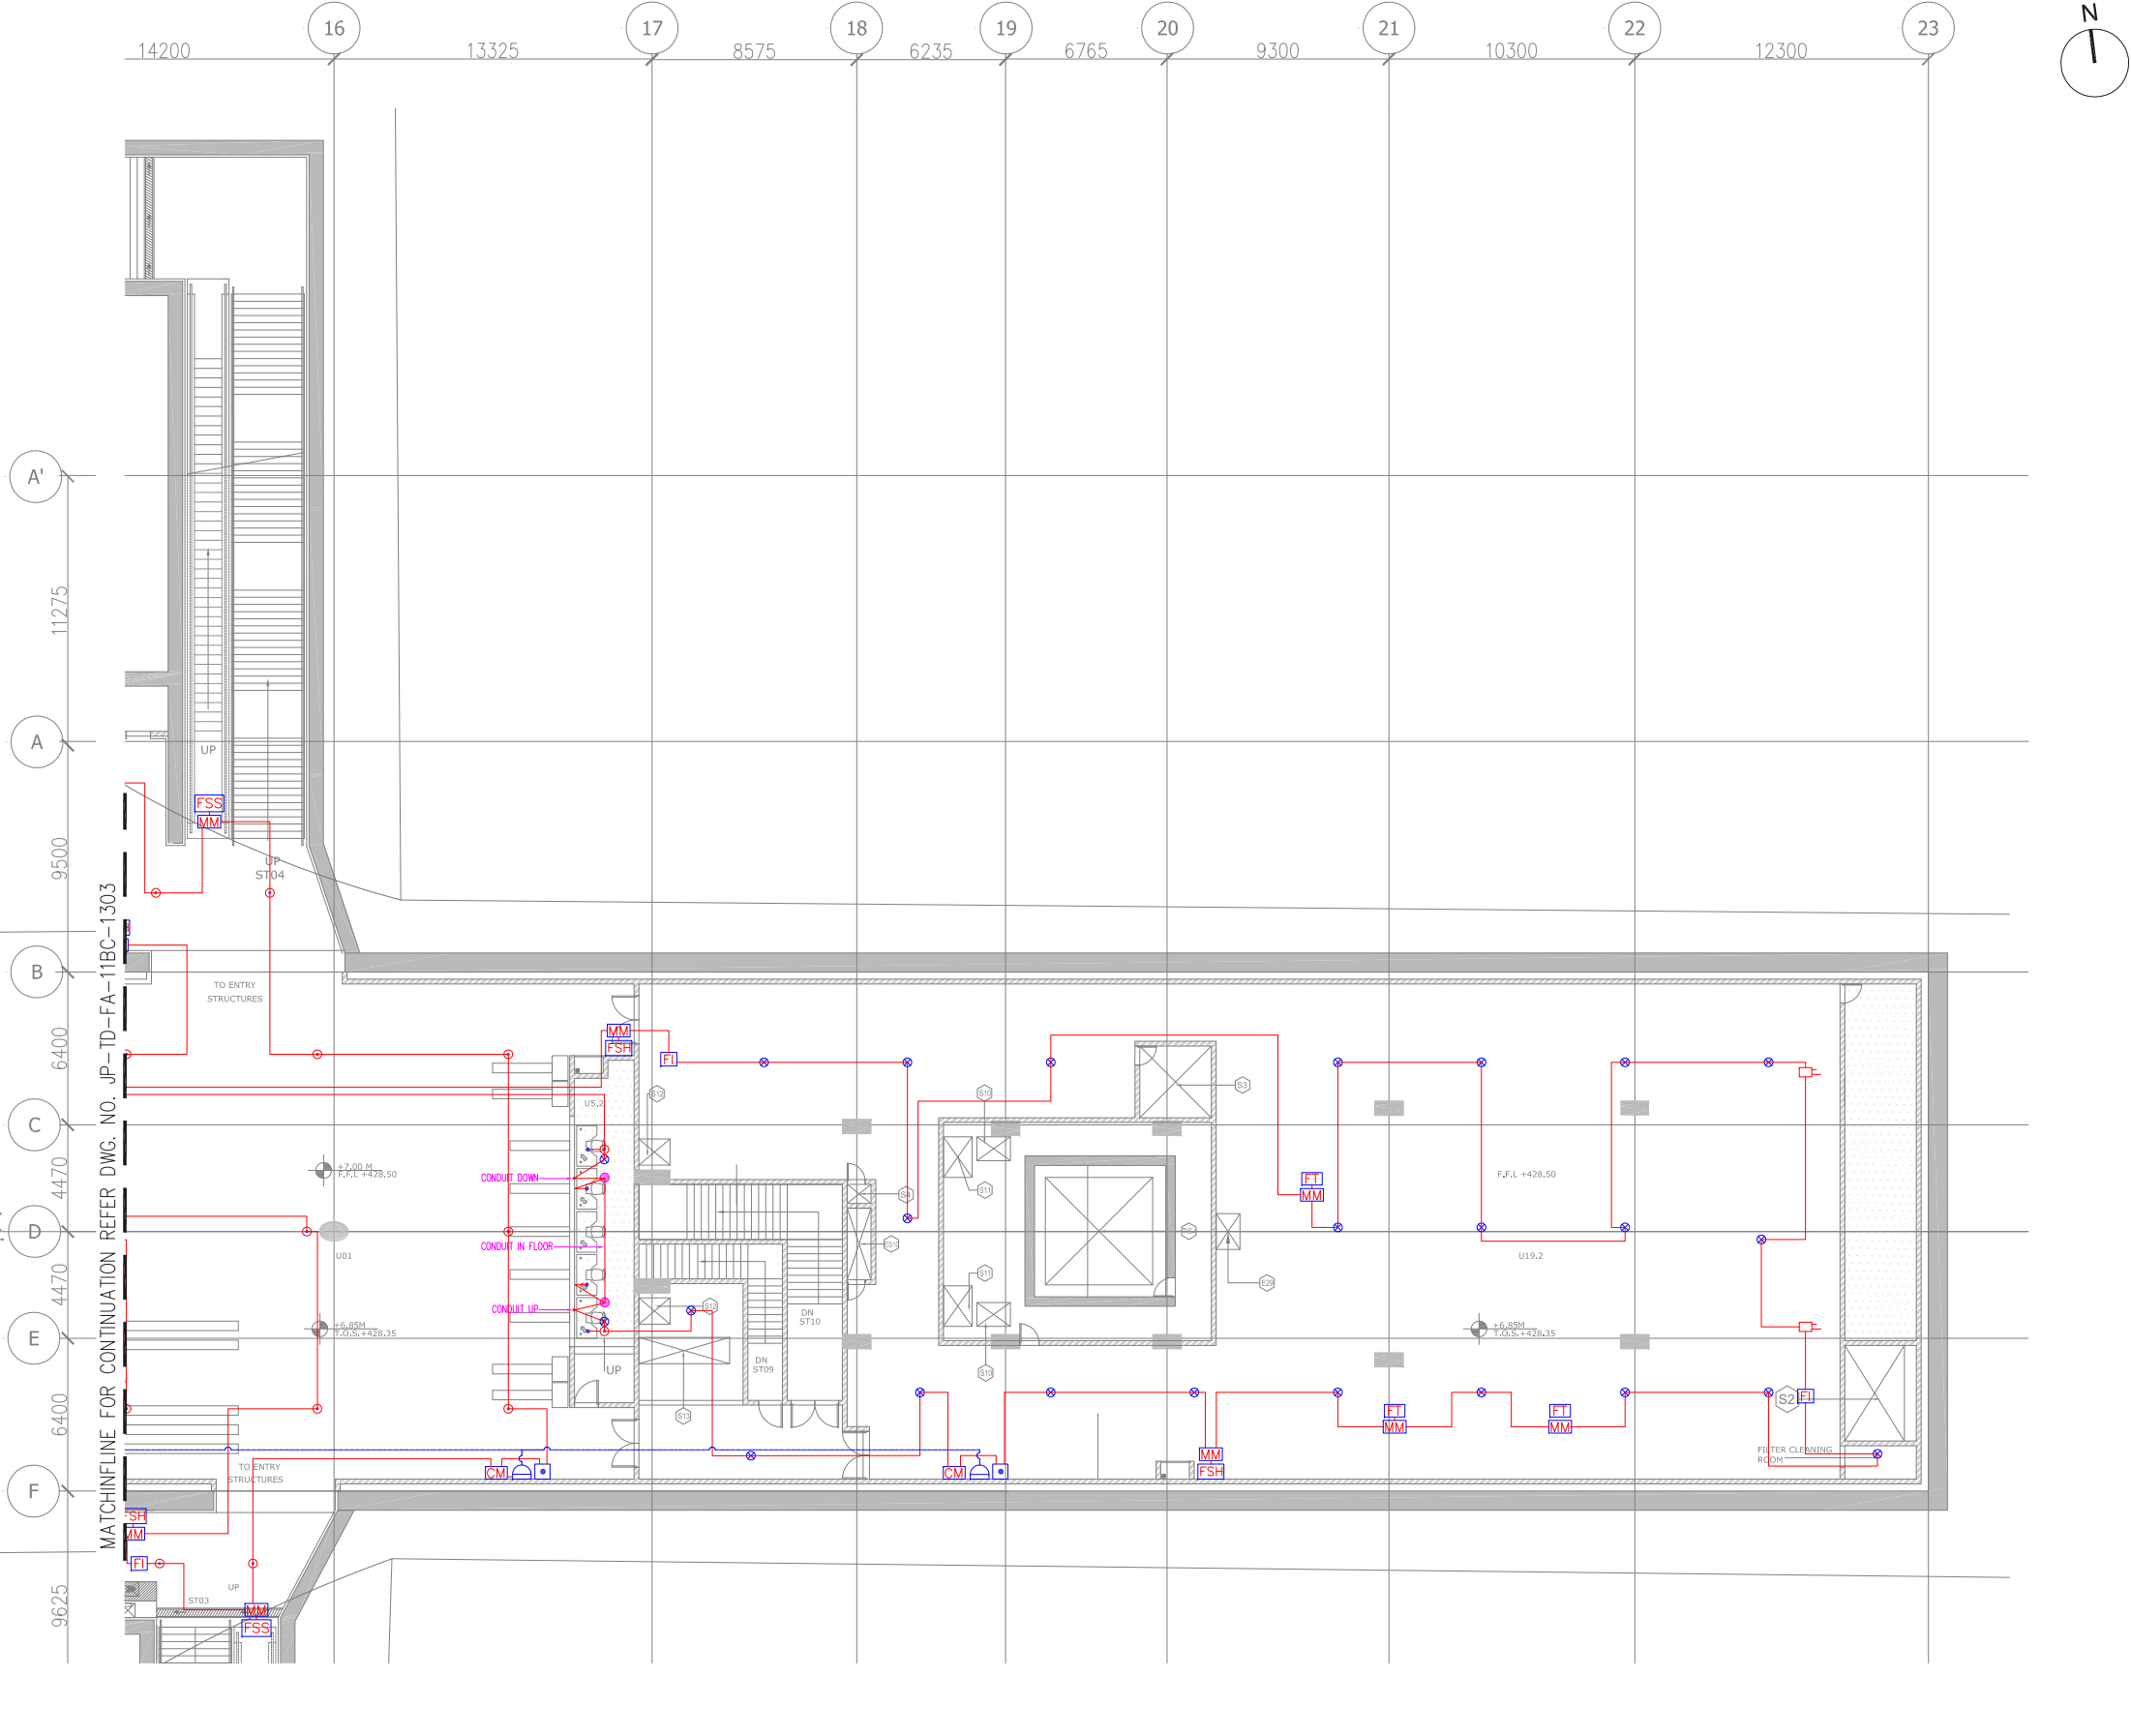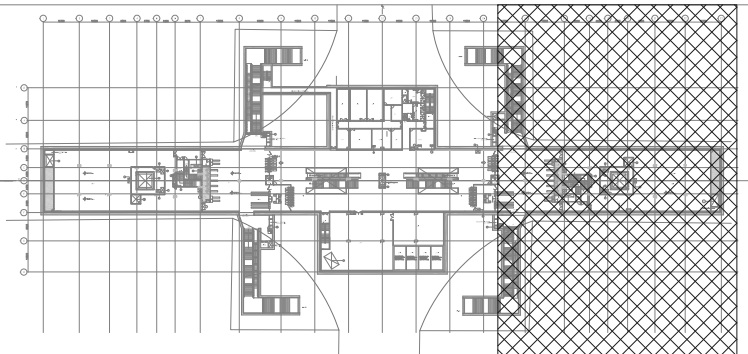

GENERAL NOTES:
1. ALL DIMENSIONS ARE IN MILLIMETERS.
2. ALL DIMENSIONS ARE TO BE READ AND NOT MEASURED.
3. ANY DISCREPANCIES MUST BE BROUGHT TO THE NOTICE OF THE DMRC BEFORE EXECUTION OF THE WORK AT SITE.
4. THIS DRAWING MUST BE READ IN CONJUNCTION WITH ALL RELEVANT ARCHITECTURAL, STRUCTURAL, PLUMBING & FIRE FIGHTING, ELECTRICAL AND TRAFFIC MANAGEMENT DRAWINGS.
5. ALL DOOR/WINDOW CILL & LINTEL LEVELS ARE MEASURED FROM MAIN FLOOR FINISHED LEVELS.

REFERENCE DRAWINGS	
Dwg. No.	Description

REVISIONS

REV	PARTICULARS	DRN.	CHD.	VER.	DATE	ISSUE DATE	REV. FOR CONSTRUCTION

APPROVAL BY DMRC

DMRC APPROVAL	MGR/ARCH	DY CA (UG)-III	CA/ARCH
DY CSTE/TELECOM	CSTE-I	DY CE/DESIGN	CE/TECH
DY CSTE/AFC		ED/S&T	CSO
DY CSTE/SIGNALLING	CSTE-II	GM/O	GMM
DY CE/PLANNING	DY CEE/E&M	DY CEE/ECS	ED/ELEC -II
DY CEE/(E)UG-TR	CGM(E) UG-TR	PM	CPM

Certified that this document has been designed and checked in accordance with DDC Quality Assurance Plan.

Authorised Signatory for DDC.
JP/EW/1B/DDC01 Project Manager

Architecture Design In-charge/ Coordinator
Structure Design In-charge/ Coordinator
E&M Design In-charge/ Coordinator

DETAIL DESIGN CONSULTANT (DDC) FOR CIVIL, ARCHITECTURAL & BUILDING WORKS OF TWO UNDERGROUND STATION (CHOTI CHOUPAR & BADI CHOUPAR), SHAFT AND TUNNELS OF PHASE 1B OF JAIPUR METRO

ayesa
56, Indo-Asia House, Institutional Area, sector-44
Gurgaon - 122002 (Haryana)

DELHI METRO RAIL CORPORATION LTD.
Metro Bhawan , Fire Brigade Lane, Barakhamba Road, New Delhi-110001


PHASE 1B JAIPUR METRO PROJECT

STATION: BADI CHOUPAR

DRAWING TITLE: FIRE ALARM LAYOUT CONCOURSE LEVEL

DRAWN BY : SURJEET	CHECKED BY: H.O.B.	VERIFIED BY: LRS
DATE: 31-03-2015	REV: R0	GRAPHICAL SCALE: 1:150
DRAWING NUMBER: JP-TD-FA-11BC-1304	SHEET NO. 4 OF 4	SHEET SIZE UNE A1
ORDER N° P36-0017	FOR TENDER	

This drawing must not be either loaned, copied or otherwise reproduced in whole or in part or used for any purpose without the prior written permission of DMRC.

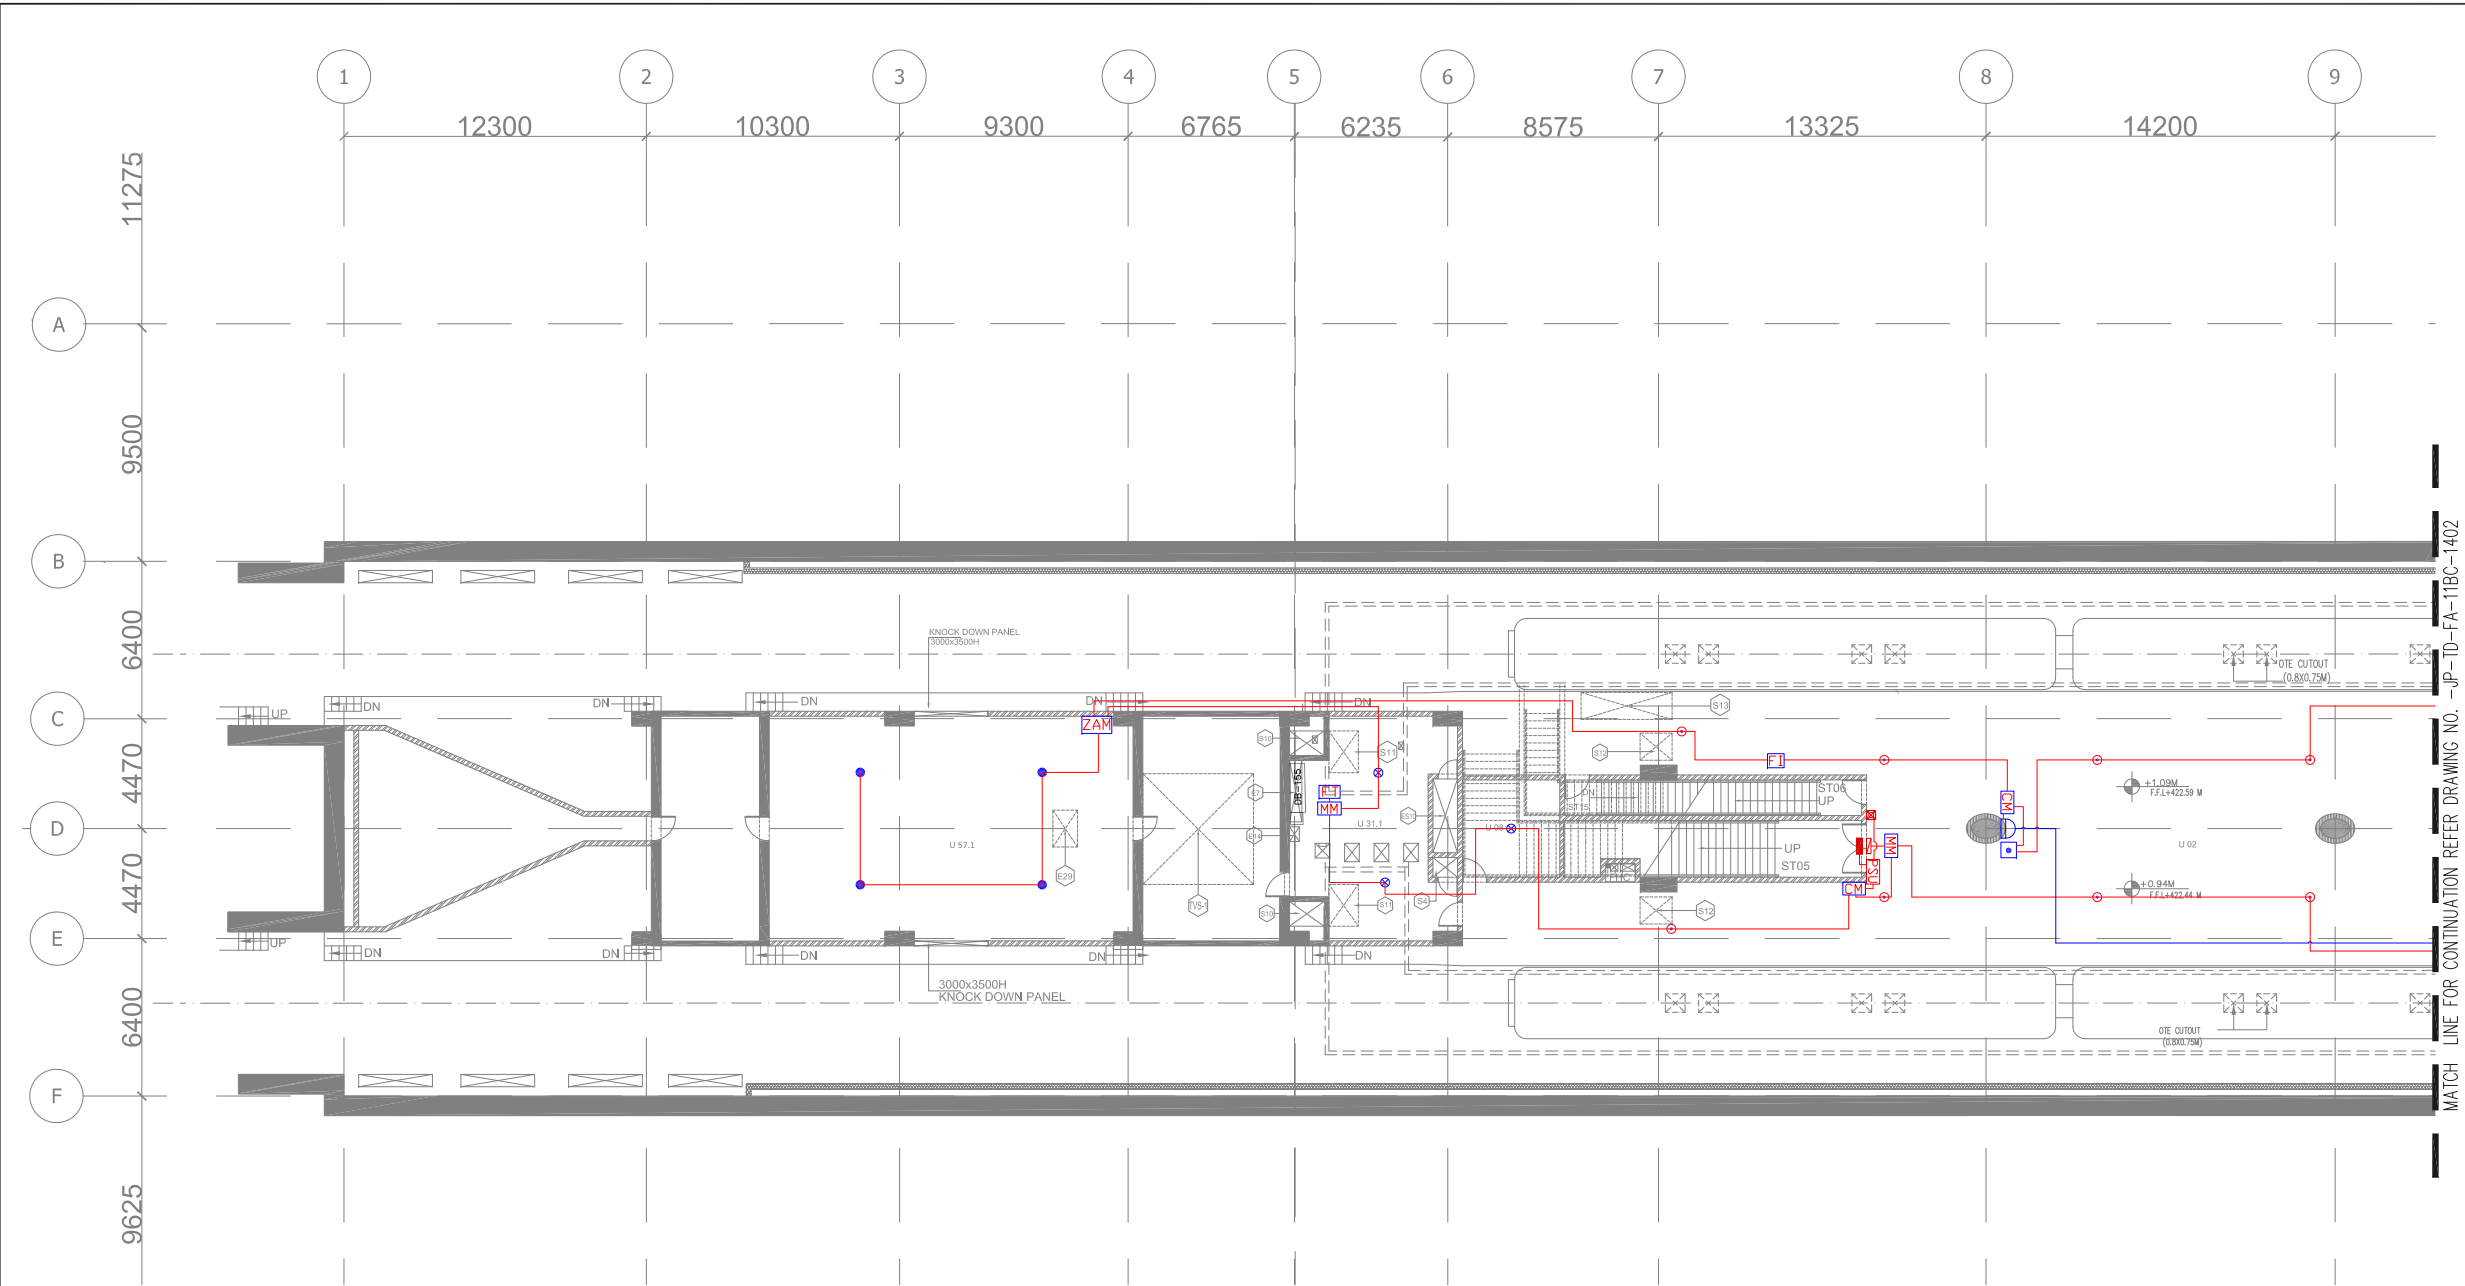


LINE FOR CONTINUATION REFER DRAWING NO. - JP-TD-FA-11BC-1402

LEGEND:-


S.N.	SYMBOL	DESCRIPTION
1		MULTIPLE SENSOR DETECTOR FOR BELOW FALSE CEILING/AT SLAB
2		MULTIPLE SENSOR DETECTOR ABOVE FALSE CEILING
3		HIGH TEMPERATURE HEAT DETECTOR
4		MULTIPLE SENSOR DETECTOR FOR BELOW FALSE FLOOR
5		DUCT DETECTOR
6		MANUAL CALL POINT
7		HOOTER WITH STROBE
8		RESPONSE INDICATOR
9		CONTROL MODULE
10		FAULT ISOLATOR
11		FIRE TRACE SYSTEM
12		MONITOR MODULE
13		FLOW SWITCH FOR HYDRANT SYSTEM
14		FLOW SWITCH FOR SPRINKLER SYSTEM
15		POWER SUPPLY UNIT
16		ZONAL ADDRESS MODULE
17		MAGNETIC LOCK
18		MAGNETIC CONTACT
19		EMERGENCY DOOR RELEASE UNIT
20		MIMIC PANEL
21		REPEATER PANEL
22		CABLE FOR FIRE ALARM LAYOUT
23		CABLE FOR BELOW FALSE FLOOR
24		CABLE FOR HOOTER CUM STROBE
25		FIRE ALARM PANEL

S.NO.	ROOM SCHEDULE	ROOM NAME	DIMENSION (M.) (LxW)	AREA (Sqm.)
1	U02	PAID AREA	1332*	1332*
2	U08	FIRST AID SPACE	3.960 x 3.960	15.68
3	U13	REFUSE STORE 1	3.960 x 3.960	15.68
4	U18.3	DB ROOM	5.810 x 2.450	14.23
5	U18.4	DB ROOM	5.810 x 2.450	14.23
6	U25.1	AUXILIARY SUB STATION(ASS)1	35.200 x 10.060	349.43*
7	U25.2	AUXILIARY SUB STATION(ASS)2	36.100 x 10.025	357.21*
8	U27.1	ELECTRICAL UPS ROOM 1	11.050 x 10.340	114.21
9	U27.2	ELECTRICAL UPS ROOM 2	11.250 x 9.750	109.68
10	U28	GSM ROOM	4.105 x 7.740	31.77
11	U29	CDMA ROOM	4.000 x 7.740	30.96
12	U31.1	SEEPAGE ROOM 1	6.835 x 9.140	52.40*
13	U31.2	SEEPAGE ROOM 2	6.835 x 9.140	52.40*
14	U32	SEWAGE ROOM	3.550 x 7.740	24.30*
15	U57.1	TUNNEL VENTILATION ROOM(TVS)1	14.800 x 9.140	133.70*
16	U57.2	TUNNEL VENTILATION ROOM(TVS)2	14.800 x 9.140	133.70*
17	PSB	PLATFORM SUPERVISOR BOOTH- 2 NO	2.500 x 2.600	6.50
18	U62.1	SPARE ROOM	4.100 x 7.075	29.00
19	U62.2	SPARE ROOM	4.100 x 7.075	29.00
20	U62.3	SPARE ROOM	4.100 x 7.075	29.00
21	U63	E & M STAFF ROOM	4.550 x 7.740	35.22
22	U64	E & M STORE ROOM	4.000 x 7.740	30.96
23	U65	L & E STAFF	4.100 x 7.075	29.00
24	U66	L & E STORE	4.100 x 7.075	29.00
25	U67	TRACTION STAFF	4.100 x 7.075	29.00
26	U68	TRACTION STAFF	4.100 x 7.075	29.00

OUT OUT NUMBER	PURPOSE	SIZE (M)	AREA (Sq.M)	CUTOUT POSITION
E1	MAIN LT PANEL (DB-100/200)	1.00 X 11.3	11.3	FLOOR
E2	TRAF-01 FOR HT CABLE	0.75 X 0.30	0.225	FLOOR
E2A	TRAF-01 FOR CONTROL CABLE	0.20M Ø SLEEVE	-	FLOOR
E3	HT PANEL INCOMING	1.80 X 1.10	1.98	FLOOR
E4	HT PANEL CAM	1.80 X 0.20	0.36	FLOOR
E5	AC DC-DB	0.30 X 0.30	0.09	FLOOR
E6	BATTERY CHARGER & BATTERY BANK	0.30 X 0.30	0.09	FLOOR
E7	DB-150/DB-250	2.50X 0.50	1.25	FLOOR
E8	ESCAPATOR CONTROL PANEL	0.20M Ø SLEEVE (8 Nos)	-	FLOOR
E9	DISTRIBUTION BOARD 12nos	0.30 X 0.20	0.60	FLOOR
E10	TVS CABLE TRAY	3.00 X 1.00	3.00	FLOOR
E11	RTU	0.30 M Ø SLEEVE (2 Nos)	-	FLOOR
E12	MARSHALING BOX	0.15M Ø SLEEVE (4 Nos)	-	FLOOR
E13	DB-111/DB-211	1.90 X 0.30	0.88	FLOOR
E14	PLC PANEL	0.60 X 0.40	0.24	FLOOR
E15	PLC PANEL	0.60 X 0.60	0.36	FLOOR
E16	DB-150/DB-250	5.30 X 0.60	3.18	FLOOR
E17	DB-151/DB-251	3.70 X 0.40	1.48	FLOOR
E18	DB-120/DB-220	3.70 X 0.40	1.48	FLOOR
E19	DB-110/DB-210	4.60 X 0.40	1.84	FLOOR
E20	CAPACITOR PANEL	1.00 X 0.30	0.30	FLOOR
E21	UPS-1 & UPS-2	2.50 X 0.30	0.75	FLOOR
E22	UPS ATS	1.10 X 0.30	0.33	FLOOR
E23	DB-160/DB-260	3.70 X 0.40	1.48	FLOOR
E24	BATTERY BACK - 4NOS.	0.20 X 0.20	0.04	FLOOR
E25	ELECTRICAL SHAFT	1.00 X 0.50	0.09	FLOOR
E26	ELECTRICAL SHAFT	1.20 X 0.50	0.5	FLOOR
E27	BMS CONTROL PANEL	1.20 X 0.44	0.6	FLOOR
E28	ELECTRICAL SHAFT	1.00 X 0.50	0.528	FLOOR

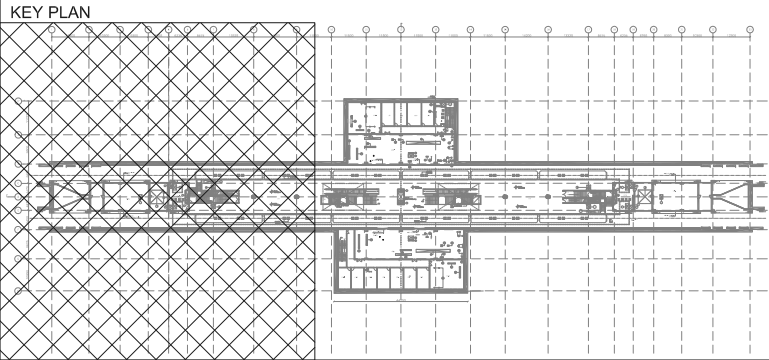


THIS DRAWING IS THE PROPERTY OF DELHI METRO RAIL CORPORATION LTD.	GENERAL NOTES: 1. ALL DIMENSIONS ARE IN MILLIMETERS. 2. ALL DIMENSIONS ARE TO BE READ AND NOT MEASURED. 3. ANY DISCREPANCIES MUST BE BROUGHT TO THE NOTICE OF THE DMRC BEFORE EXECUTION OF THE WORK AT SITE. 4. THIS DRAWING MUST BE READ IN CONJUNCTION WITH ALL RELEVANT ARCHITECTURAL, STRUCTURAL, PLUMBING & FIRE FIGHTING, ELECTRICAL AND TRAFFIC MANAGEMENT DRAWINGS. 5. ALL DOOR/WINDOW CILL & LINTEL LEVELS ARE MEASURED FROM MAIN FLOOR FINISHED LEVELS.							REVISIONS				APPROVAL BY DMRC				Certified that this document has been designed and checked in accordance with DDC Quality Assurance Plan.				Authorised Signatory for DDC. JP/EW/1B/DDC01 Project Manager				 DELHI METRO RAIL CORPORATION LTD. Metro Bhawan , Fire Brigade Lane, Barakhamba Road, New Delhi-110001	
	REFERENCE DRAWINGS Drg. No. Description							REV				PARTICULARS				DRN.				CHD.				VER.				DATE				ISSUE DATE				REV. FOR CONSTRUCTION				DMRC APPROVAL				MGR/ARCH				DY CA (UG)-II				CA/ARCH	
	DY CSTE/TELECOM				CSTE-I				DY CE/DESIGN				CE/TECH	
	DY CSTE/AFC								ED/IS&T				CSO	
	DY CSTE/SIGNALLING				CSTE-III				GM/O				GMM	
																DY CE/PLANNING				DY CEE/E&M				DY CEE/ECS				ED/ELEC-II	
																DY CEE(EJUG-TR				CGME(E) UG-TR				PM				CPM	
																												56, Indo-Asia House, Institutional Area, sector-44 Gurgaon - 122002 (Haryana)	
	</			

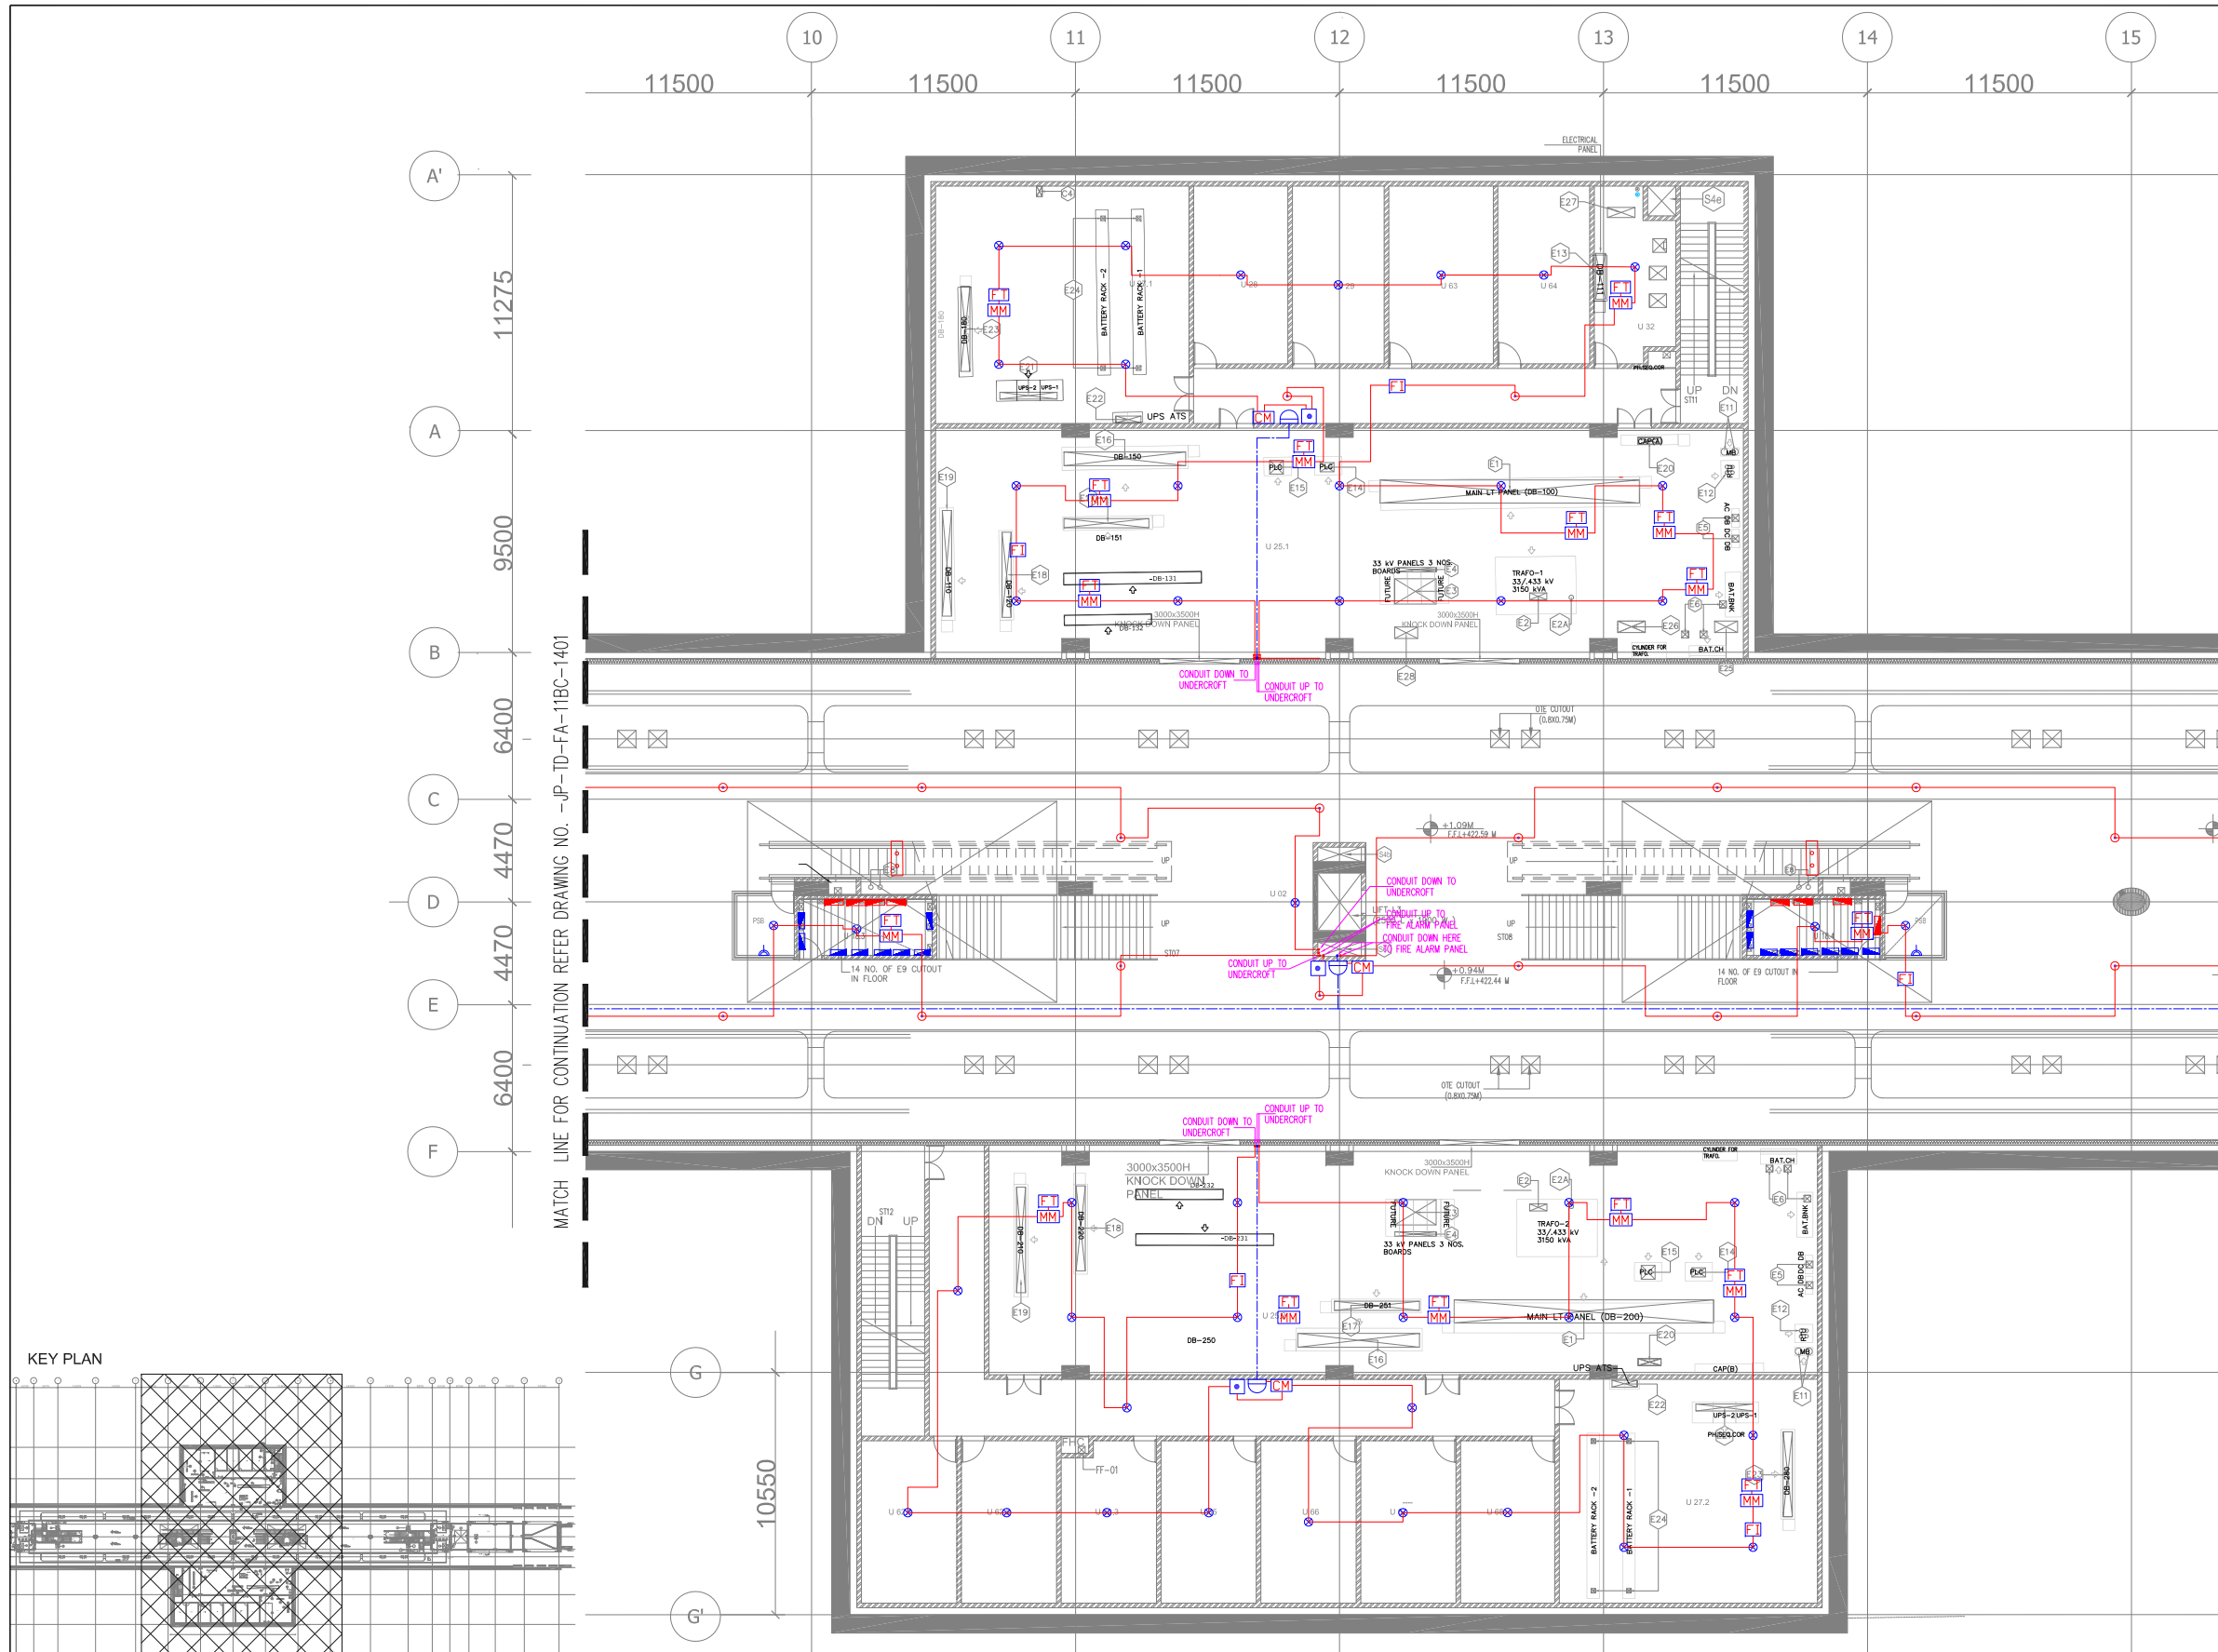

ELECTRICAL OUT OUT SCHEDULE				
OUT NUMBER	PURPOSE	SIZE (M)	AREA (Sq.M)	OUT/OUT POSITION
E1	MAIN LT PANEL (DB-100/200)	1.00 X 11.3	11.3	FLOOR
E2	TRAF-01 FOR HT CABLE	0.75 X 0.30	0.225	FLOOR
E2A	TRAF-01 FOR HT CABLE	0.20M Ø SLEEVE	-	FLOOR
E3	HT PANEL INCOMING	1.80 X 1.10	1.98	FLOOR
E4	HT PANEL C&M	1.80 X 0.20	0.36	FLOOR
E5	AC DC-DB	0.30 X 0.30	0.09	FLOOR
E6	BATTERY CHARGER & BATTERY BANK	0.30 X 0.30	0.09	FLOOR
E7	DB-150/DB-250	2.50 X 0.50	1.25	FLOOR
E8	ESCALATOR CONTROL PANEL	0.20M Ø SLEEVE (8 Nos)	-	FLOOR
E9	DISTRIBUTION BOARD 12nos.	0.30 X 0.20	0.60	FLOOR
ES10	TVS CABLE TRAY	3.00 X 1.00	3.00	FLOOR
E11	RTU	0.30 M Ø SLEEVE (2 Nos)	-	FLOOR
E12	MARSHALING BOX	0.15M Ø SLEEVE (4 Nos)	-	FLOOR
E13	DB-111/DB-211	1.90 X 0.30	0.88	FLOOR
E14	PLC PANEL	0.60 X 0.40	0.24	FLOOR
E15	PLC PANEL	0.60 X 0.60	0.36	FLOOR
E16	DB-150/DB-250	5.30 X 0.60	3.18	FLOOR
E17	DB-151/DB-251	3.70 X 0.40	1.48	FLOOR
E18	DB-120/DB-220	3.70 X 0.40	1.48	FLOOR
E19	DB-110/DB-210	4.60 X 0.40	1.84	FLOOR
E20	CAPACITOR PANEL	1.00 X 0.30	0.30	FLOOR
E21	UPS-1 & UPS-2	2.50 X 0.30	0.75	FLOOR
E22	UPS ATS	1.10 X 0.30	0.33	FLOOR
E23	DB-150/DB-250	3.70 X 0.40	1.48	FLOOR
E24	BATTERY RACK - 4NOS.	0.20 X 0.20	0.04	FLOOR
E25	ELECTRICAL SHAFT	1.00 X 0.50	0.09	FLOOR
E26	ELECTRICAL SHAFT	1.20 X 0.50	0.5	FLOOR
E27	BMS CONTROL PANEL	1.20 X 0.44	0.6	FLOOR
E28	ELECTRICAL SHAFT	1.00 X 0.50	0.528	FLOOR

ROOM SCHEDULE				
S.NO.	ROOM SCHEDULE	ROOM NAME	DIMENSION (M.) (LxW)	AREA (Sq.m)
1	U02	PAID AREA	3.960 x 3.960	15.68
2	U08	FIRST AID SPACE	3.960 x 3.960	15.68
3	U13	REFUSE STORE 1	5.810 x 2.450	14.23
4	U18.3	DB ROOM	5.810 x 2.450	14.23
5	U18.4	DB ROOM	5.810 x 2.450	14.23
6	U25.1	AUXILIARY SUB STATION(ASST)	35.200 x 10.060	349.43*
7	U25.2	AUXILIARY SUB STATION(ASST)	36.100 x 10.025	357.21*
8	U27.1	ELECTRICAL UPS ROOM 1	11.050 x 10.340	114.21
9	U27.2	ELECTRICAL UPS ROOM 2	11.250 x 9.750	109.68
10	U28	CSM ROOM	4.105 x 7.740	31.77
11	U29	CONA ROOM	4.000 x 7.740	30.96
12	U31.1	SEEPAGE ROOM 1	6.835 x 9.140	52.40*
13	U31.2	SEEPAGE ROOM 2	6.835 x 9.140	52.40*
14	U32	SEWAGE ROOM	3.550 x 7.740	24.30*
15	U57.1	TUNNEL VENTILATION ROOM(TVS1)	14.800 x 9.140	133.70*
16	U57.2	TUNNEL VENTILATION ROOM(TVS2)	14.800 x 9.140	133.70*
17	PSB	PLATFORM SUPERVISOR BOOTH- 2 NOS	2.500 x 2.600	6.50
18	U62.1	SPARE ROOM	4.100 x 7.075	29.00
19	U62.2	SPARE ROOM	4.100 x 7.075	29.00
20	U62.3	SPARE ROOM	4.100 x 7.075	28.31*
21	U63	E & M STAFF ROOM	4.550 x 7.740	35.22
22	U64	E & M STAFF ROOM	4.000 x 7.740	30.96
23	U65	L & E STAFF	4.100 x 7.075	29.00
24	U66	L & E STAFF	4.100 x 7.075	29.00
25	U67	TRACTION STAFF	4.100 x 7.075	29.00
26	U68	WATCH ROOM	4.100 x 7.075	29.00

LEGEND:-	
S.N.	DESCRIPTION
1	MULTIPLE SENSOR DETECTOR FOR BELOW FALSE CEILING/AT SLAB
2	MULTIPLE SENSOR DETECTOR ABOVE FALSE CEILING
3	HIGH TEMPERATURE HEAT DETECTOR
4	MULTIPLE SENSOR DETECTOR FOR BELOW FALSE FLOOR
5	DUCT DETECTOR
6	MANUAL CALL POINT
7	HOOTER WITH STROBE
8	RESPONSE INDICATOR
9	CONTROL MODULE
10	FAULT ISOLATOR
11	FIRE TRACE SYSTEM
12	MONITOR MODULE
13	FLOW SWITCH FOR HYDRANT SYSTEM
14	FLOW SWITCH FOR SPRINKLER SYSTEM
15	POWER SUPPLY UNIT
16	ZONAL ADDRESS MODULE
17	MAGNETIC LOCK
18	MAGNETIC CONTACT
19	EMERGENCY DOOR RELEASE UNIT
20	MIMIC PANEL
21	REPEATER PANEL
22	CABLE FOR FIRE ALARM LAYOUT
23	CABLE FOR BELOW FALSE FLOOR
24	CABLE FOR HOOTER CUM STROBE
25	FIRE ALARM PANEL

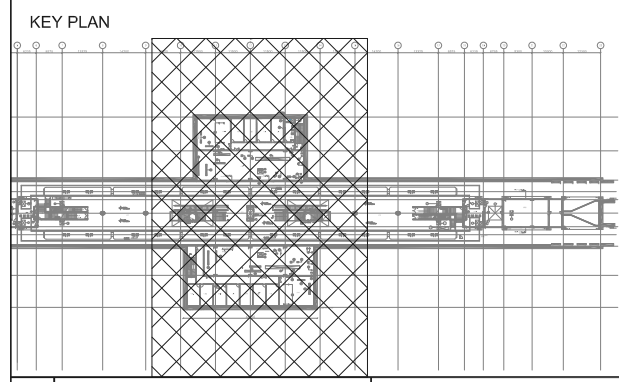

GENERAL NOTES:

- ALL DIMENSIONS ARE IN MILLIMETERS.
- ALL DIMENSIONS ARE TO BE READ AND NOT MEASURED.
- ANY DISCREPANCIES MUST BE BROUGHT TO THE NOTICE OF THE DMRC BEFORE EXECUTION OF THE WORK AT SITE.
- THIS DRAWING MUST BE READ IN CONJUNCTION WITH ALL RELEVANT ARCHITECTURAL, STRUCTURAL, PLUMBING & FIRE FIGHTING, ELECTRICAL AND TRAFFIC MANAGEMENT DRAWINGS.
- ALL DOOR/WINDOW CILL & LINTEL LEVELS ARE MEASURED FROM MAIN FLOOR FINISHED LEVELS.

REFERENCE DRAWINGS

Dwg. No.	Description

REVISIONS

REV	PARTICULARS	DRN.	CHD.	VER.	DATE	ISSUE DATE	REV. FOR CONSTRUCTION

APPROVAL BY DMRC

DMRC APPROVAL	MGR/ARCH	DY CA (UG)-III	CA/ARCH
DY CSTE/TELECOM	CSTE-I	DY CE/DESIGN	CE/TECH
DY CSTE/AFC		ED/S&T	CSO
DY CSTE/SIGNALLING	CSTE-II	GMO	GMM
DY CE/PLANNING	DY CEE/E&M	DY CEE/ECS	ED/ELEC-II
DY CEE(E)UG-TR	CGME(E)UG-TR	PM	CPM

Certified that this document has been designed and checked in accordance with DDC Quality Assurance Plan.

Authorised Signatory for DDC.
JP/EW/1B/DDC01 Project Manager

Architecture	Structure	E&M
Design In-charge/ Coordinator	Design In-charge/ Coordinator	Design In-charge/ Coordinator

DETAIL DESIGN CONSULTANT (DDC) FOR CIVIL, ARCHITECTURAL & BUILDING WORKS OF TWO UNDERGROUND STATION (CHOTI CHOUPAR & BADI CHOUPAR), SHAFT AND TUNNELS OF PHASE 1B OF JAIPUR METRO

ayesa Engineering, Information, Imagination.

56, Indo-Asia House, Institutional Area, sector-44
Gurgaon - 122002 (Haryana)

DELHI METRO RAIL CORPORATION LTD.
Metro Bhawan , Fire Brigade Lane, Barakhamba Road, New Delhi-110001

PHASE 1B JAIPUR METRO PROJECT

STATION: BADI CHOUPAR

DRAWING TITLE: FIRE ALARM LAYOUT PLATFORM LEVEL



DRAWN BY:	CHECKED BY:	VERIFIED BY:
SURJEET	H.O.B	L.R.S

DATE:	REV:	GRAPHICAL SCALE:	STATUS:
31-03-2015	R0	1:150	FOR TENDER

DRAWING NUMBER:	SHEET NO.	SHEET SIZE	ORDER N°
JP-TD-FA-11BC-1402	2 OF 3	A1	P36-0017

THIS DRAWING MUST NOT BE EITHER LOANED, COPIED OR OTHERWISE REPRODUCED IN WHOLE OR IN PART OR USED FOR ANY PURPOSE WITHOUT THE PRIOR WRITTEN PERMISSION OF DMRC.

JP/EW/1B/DDC01
FIRE ALARM

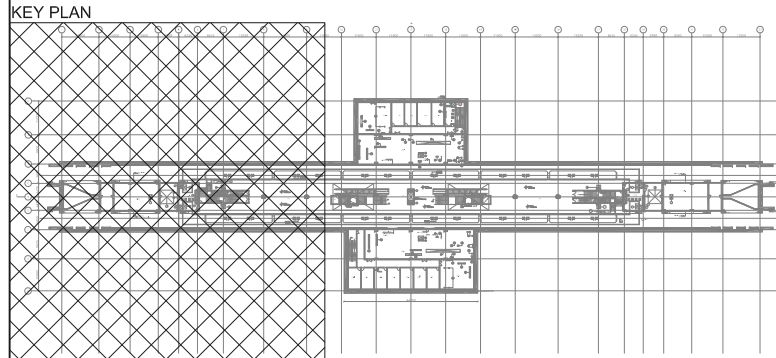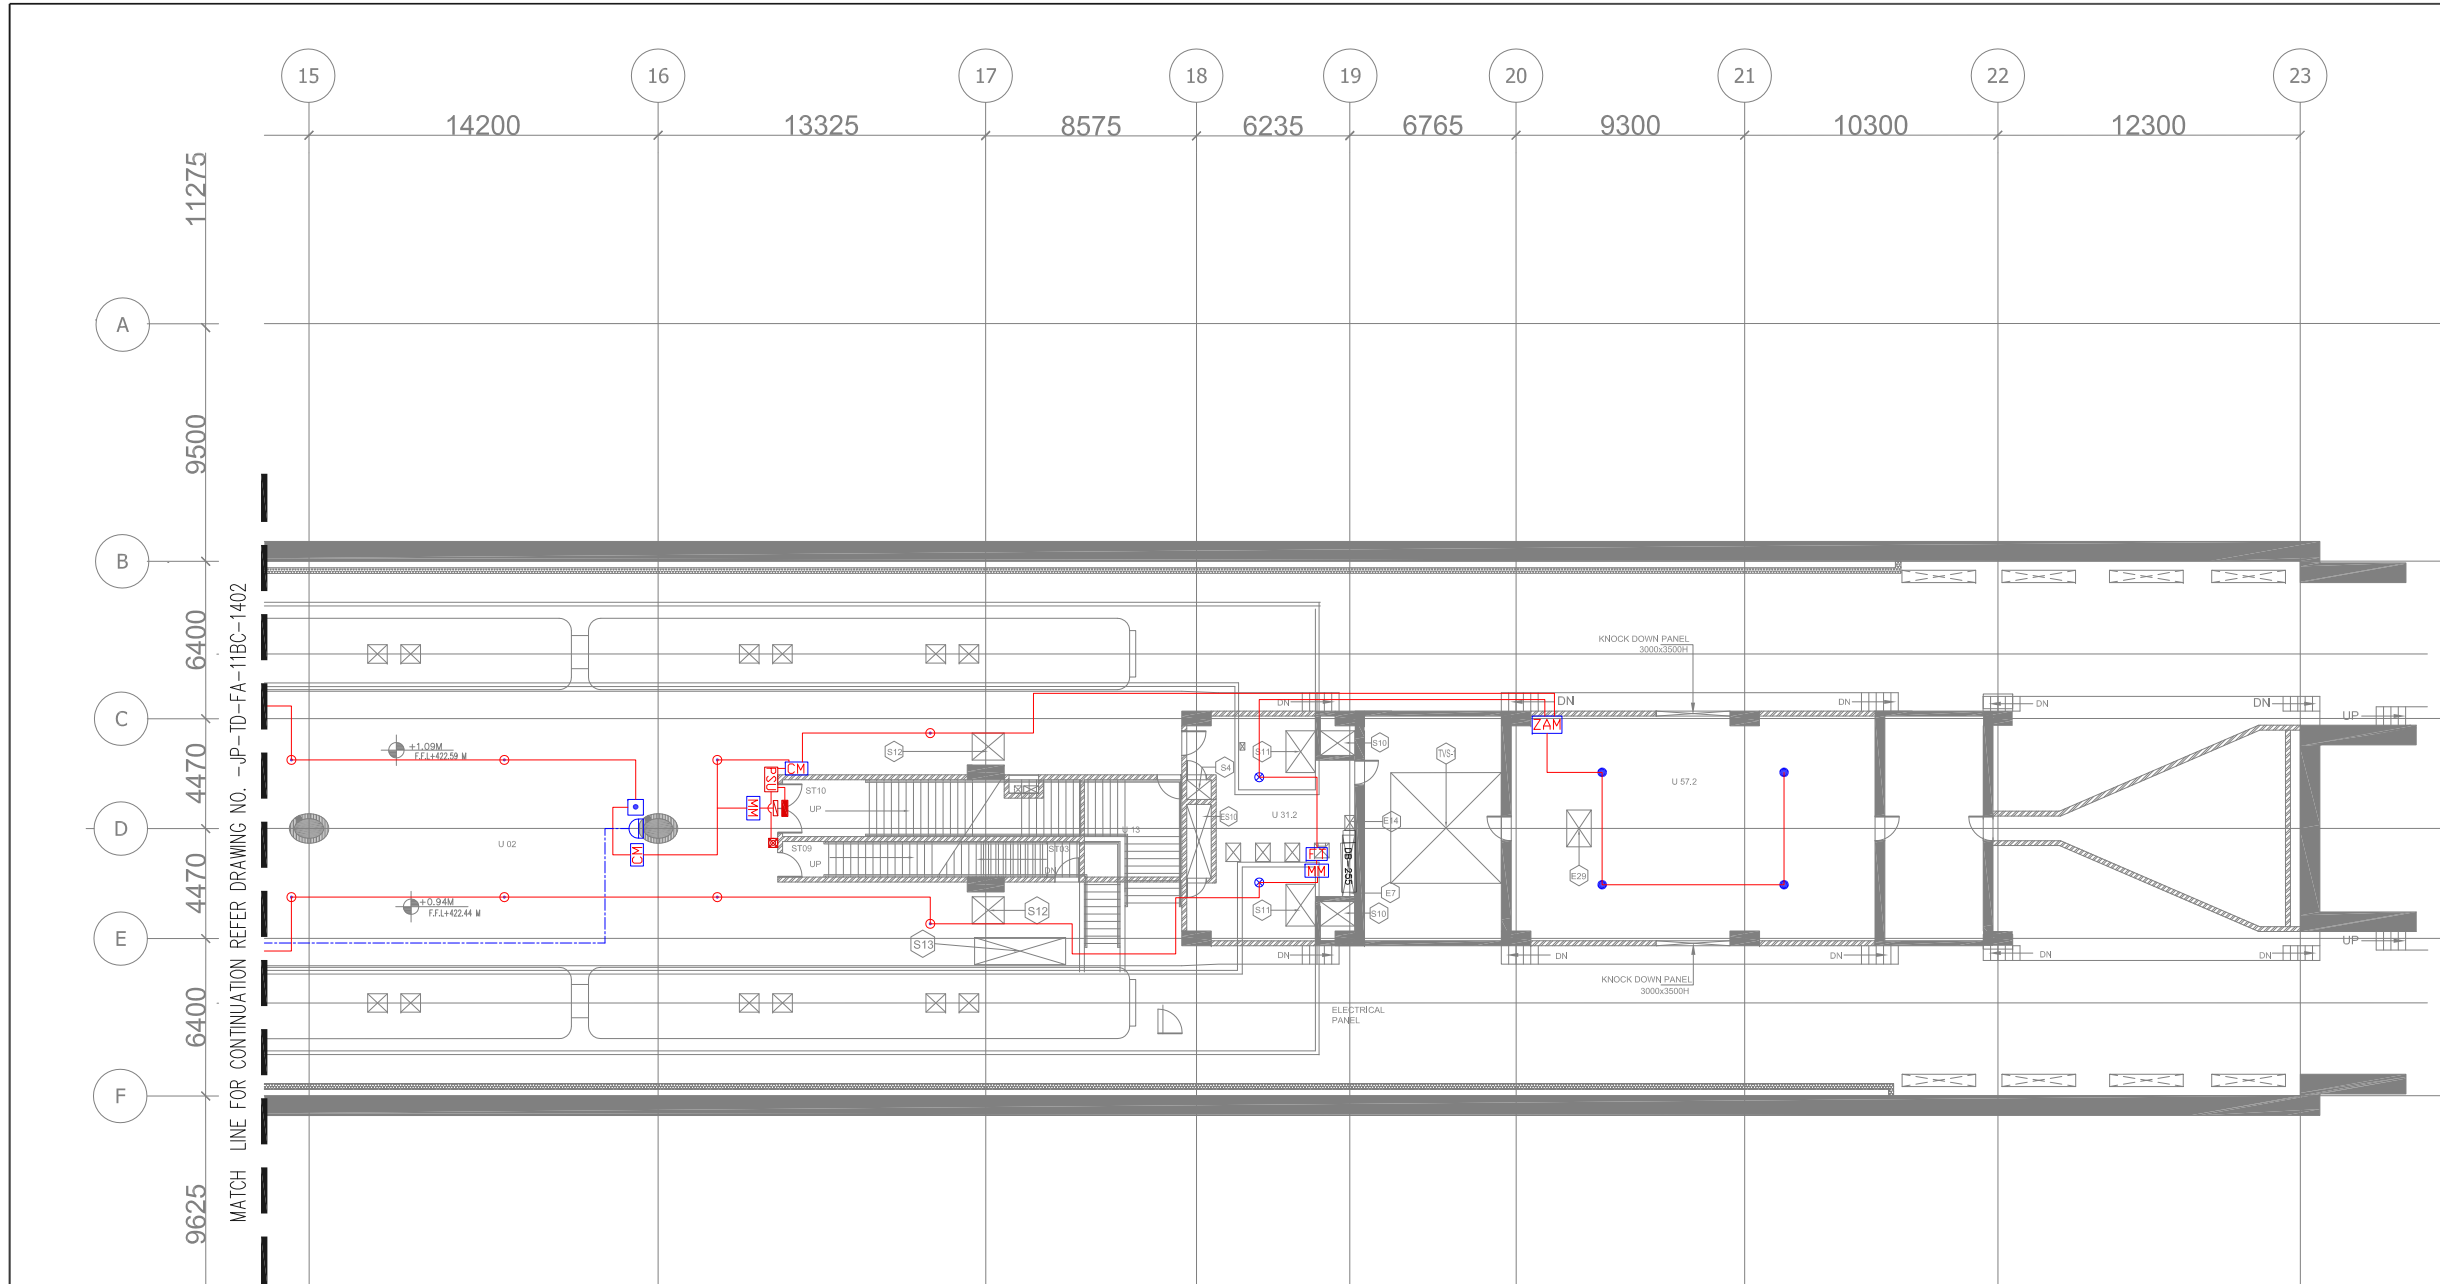


LEGEND: -

S.N.	SYMBOL	DESCRIPTION
1		MULTIPLE SENSOR DETECTOR FOR BELOW FALSE CEILING/AT SLAB
2		MULTIPLE SENSOR DETECTOR ABOVE FALSE CEILING
3		HIGH TEMPERATURE HEAT DETECTOR
4		MULTIPLE SENSOR DETECTOR FOR BELOW FALSE FLOOR
5		DUCT DETECTOR
6		MANUAL CALL POINT
7		HOOTER WITH STROBE
8		RESPONSE INDICATOR
9		CONTROL MODULE
10		FAULT ISOLATOR
11		FIRE TRACE SYSTEM
12		MONITOR MODULE
13		FLOW SWITCH FOR HYDRANT SYSTEM
14		FLOW SWITCH FOR SPRINKLER SYSTEM
15		POWER SUPPLY UNIT
16		ZONAL ADDRESS MODULE
17		MAGNETIC LOCK
18		MAGNETIC CONTACT
19		EMERGENCY DOOR RELEASE UNIT
20		MIMIC PANEL
21		REPEATER PANEL
22		CABLE FOR FIRE ALARM LAYOUT
23		CABLE FOR BELOW FALSE FLOOR
24		CABLE FOR HOOTER CUM STROBE
25		FIRE ALARM PANEL


S.NO.	ROOM SCHEDULE	ROOM NAME	DIMENSION (M.) (LxW)	AREA (Sqm.)
1	U02	PAID AREA	3.960 x 3.960	15.68
2	U08	FIRST AID SPACE	3.960 x 3.960	15.68
3	U13	REFUSE STORE 1	3.960 x 3.960	15.68
4	U18.3	DB ROOM	5.810 x 2.450	14.23
5	U18.4	DB ROOM	5.810 x 2.450	14.23
6	U25.1	AUXILIARY SUB STATION(ASST)	35.200 x 10.060	349.43*
7	U25.2	AUXILIARY SUB STATION(ASST)	36.100 x 10.025	357.21*
8	U27.1	ELECTRICAL UPS ROOM 1	11.050 x 10.340	114.21
9	U27.2	ELECTRICAL UPS ROOM 2	11.250 x 9.750	109.68
10	U28	GSM ROOM	4.105 x 7.740	31.77
11	U29	CMA ROOM	4.000 x 7.740	30.96
12	U31.1	SEEPAGE ROOM 1	6.835 x 9.140	52.40*
13	U31.2	SEEPAGE ROOM 2	6.835 x 9.140	52.40*
14	U32	SEWAGE ROOM	3.550 x 7.740	24.30*
15	U57.1	TUNNEL VENTILATION ROOM(TVS)1	14.800 x 9.140	133.70*
16	U57.2	TUNNEL VENTILATION ROOM(TVS)2	14.800 x 9.140	133.70*
17	PSB	PLATFORM SUPERVISOR BOOTH- 2 NO	2.500 x 2.600	6.50
18	U62.1	SPARE ROOM	4.100 x 7.075	29.00
19	U62.2	SPARE ROOM	4.100 x 7.075	29.00
20	U62.3	SPARE ROOM	4.100 x 7.075	29.00
21	U63	E & M STAFF ROOM	4.550 x 7.740	35.22
22	U64	E & M STORE ROOM	4.000 x 7.740	30.96
23	U65	L & E STAFF	4.100 x 7.075	29.00
24	U66	L & E STORE	4.100 x 7.075	29.00
25	U67	TRACTION STAFF	4.100 x 7.075	29.00
26	U68	TRACTION STAFF	4.100 x 7.075	29.00

OUT OUT NUMBER	PURPOSE	SIZE (M)	AREA (Sq.M)	OUTPUT POSITION
E1	MAIN LT PANEL (DB-100/200)	1.00 X 11.3	11.3	FLOOR
E2	TRAF-01 FOR HT CABLE	0.75 X 0.30	0.225	FLOOR
E2A	TRAF-01 FOR CONTROL CABLE	0.20M Ø SLEEVE	-	FLOOR
E3	HT PANEL INCOMING	1.80 X 1.10	1.98	FLOOR
E4	HT PANEL C&M	1.80 X 0.20	0.36	FLOOR
E5	AC DC-DB	0.30 X 0.30	0.09	FLOOR
E6	BATTERY CHARGER & BATTERY BANK	0.30 X 0.30	0.09	FLOOR
E7	DB-155/DB-255	2.50X 0.50	1.25	FLOOR
E8	ESCAPATOR CONTROL PANEL	0.20M Ø SLEEVE (8 Nos)	-	FLOOR
E9	DISTRIBUTION BOARD 12nos	0.30 X 0.20	0.60	FLOOR
ES10	TVS CABLE TRAY	3.00 X 1.00	3.00	FLOOR
E11	RTU	0.30 M Ø SLEEVE (2 Nos)	-	FLOOR
E12	MARSHALING BOX	0.15M Ø SLEEVE (4 Nos)	-	FLOOR
E13	DB-111/DB-211	1.90 X 0.30	0.88	FLOOR
E14	PLC PANEL	0.60 X 0.40	0.24	FLOOR
E15	PLC PANEL	0.60 X 0.60	0.36	FLOOR
E16	DB-150/DB-250	5.30 X 0.60	3.18	FLOOR
E17	DB-151/DB-251	3.70 X 0.40	1.48	FLOOR
E18	DB-120/DB-220	3.70 X 0.40	1.48	FLOOR
E19	DB-110/DB-210	4.60 X 0.40	1.84	FLOOR
E20	CAPACITOR PANEL	1.00 X 0.30	0.30	FLOOR
E21	UPS-1 & UPS-2	2.50 X 0.30	0.75	FLOOR
E22	UPS ATIS	1.10 X 0.30	0.33	FLOOR
E23	DB-160/DB-260	3.70 X 0.40	1.48	FLOOR
E24	BATTERY BACK - 4NOS.	0.20 X 0.20	0.04	FLOOR
E25	ELECTRICAL SHAFT	1.00 X 0.50	0.09	FLOOR
E26	ELECTRICAL SHAFT	1.20 X 0.50	0.5	FLOOR
E27	BMS CONTROL PANEL	1.20 X 0.44	0.6	FLOOR
E28	ELECTRICAL SHAFT	1.00 X 0.50	0.528	FLOOR

THIS DRAWING IS THE PROPERTY OF DELHI METRO RAIL CORPORATION LTD.	GENERAL NOTES: 1. ALL DIMENSIONS ARE IN MILLIMETERS. 2. ALL DIMENSIONS ARE TO BE READ AND NOT MEASURED. 3. ANY DISCREPANCIES MUST BE BROUGHT TO THE NOTICE OF THE DMRC BEFORE EXECUTION OF THE WORK AT SITE. 4. THIS DRAWING MUST BE READ IN CONJUNCTION WITH ALL RELEVANT ARCHITECTURAL, STRUCTURAL, PLUMBING & FIRE FIGHTING, ELECTRICAL AND TRAFFIC MANAGEMENT DRAWINGS. 5. ALL DOOR/WINDOW CILL & LINTEL LEVELS ARE MEASURED FROM MAIN FLOOR FINISHED LEVELS.		REVISIONS						APPROVAL BY DMRC				Certified that this document has been designed and checked in accordance with DDC Quality Assurance Plan.			Authorised Signatory for DDC. JP/EW/1B/DDC01 Project Manager			 DELHI METRO RAIL CORPORATION LTD. Metro Bhawan , Fire Brigade Lane, Barakhamba Road, New Delhi-110001			
	REFERENCE DRAWINGS								DMRC APPROVAL		MGR/ARCH		DY CA (UG)/II		CA/ARCH		Architecture Design In-charge/ Coordinator		Structure Design In-charge/ Coordinator		E&M Design In-charge/ Coordinator	
									DY CSTE/TELECOM		CSTE-I		DY CE/DESIGN		CE/TECH		DETAIL DESIGN CONSULTANT (DDC) FOR CIVIL, ARCHITECTURAL & BUILDING WORKS OF TWO UNDERGROUND STATION (CHOTI CHOUPAR & BADI CHOUPAR), SHAFT AND TUNNELS OF PHASE 1B OF JAIPUR METRO  ayesa Engineering, Information, Imagination. 56, Indo-Asia House, Institutional Area, sector-44 Gurgaon - 122002 (Haryana)					
									DY CSTE/AFC				ED/S&T		CSO							
									DY CSTE/SIGNALLING		CSTE-III		GM/O		GMM							
									DY CE/PLANNING		DY CEE/E&M		DY CEE/ECS		ED/ELEC - II							
									DY CEE/EJUG-TR		CGM(E)/UG-TR		PM		CPM							

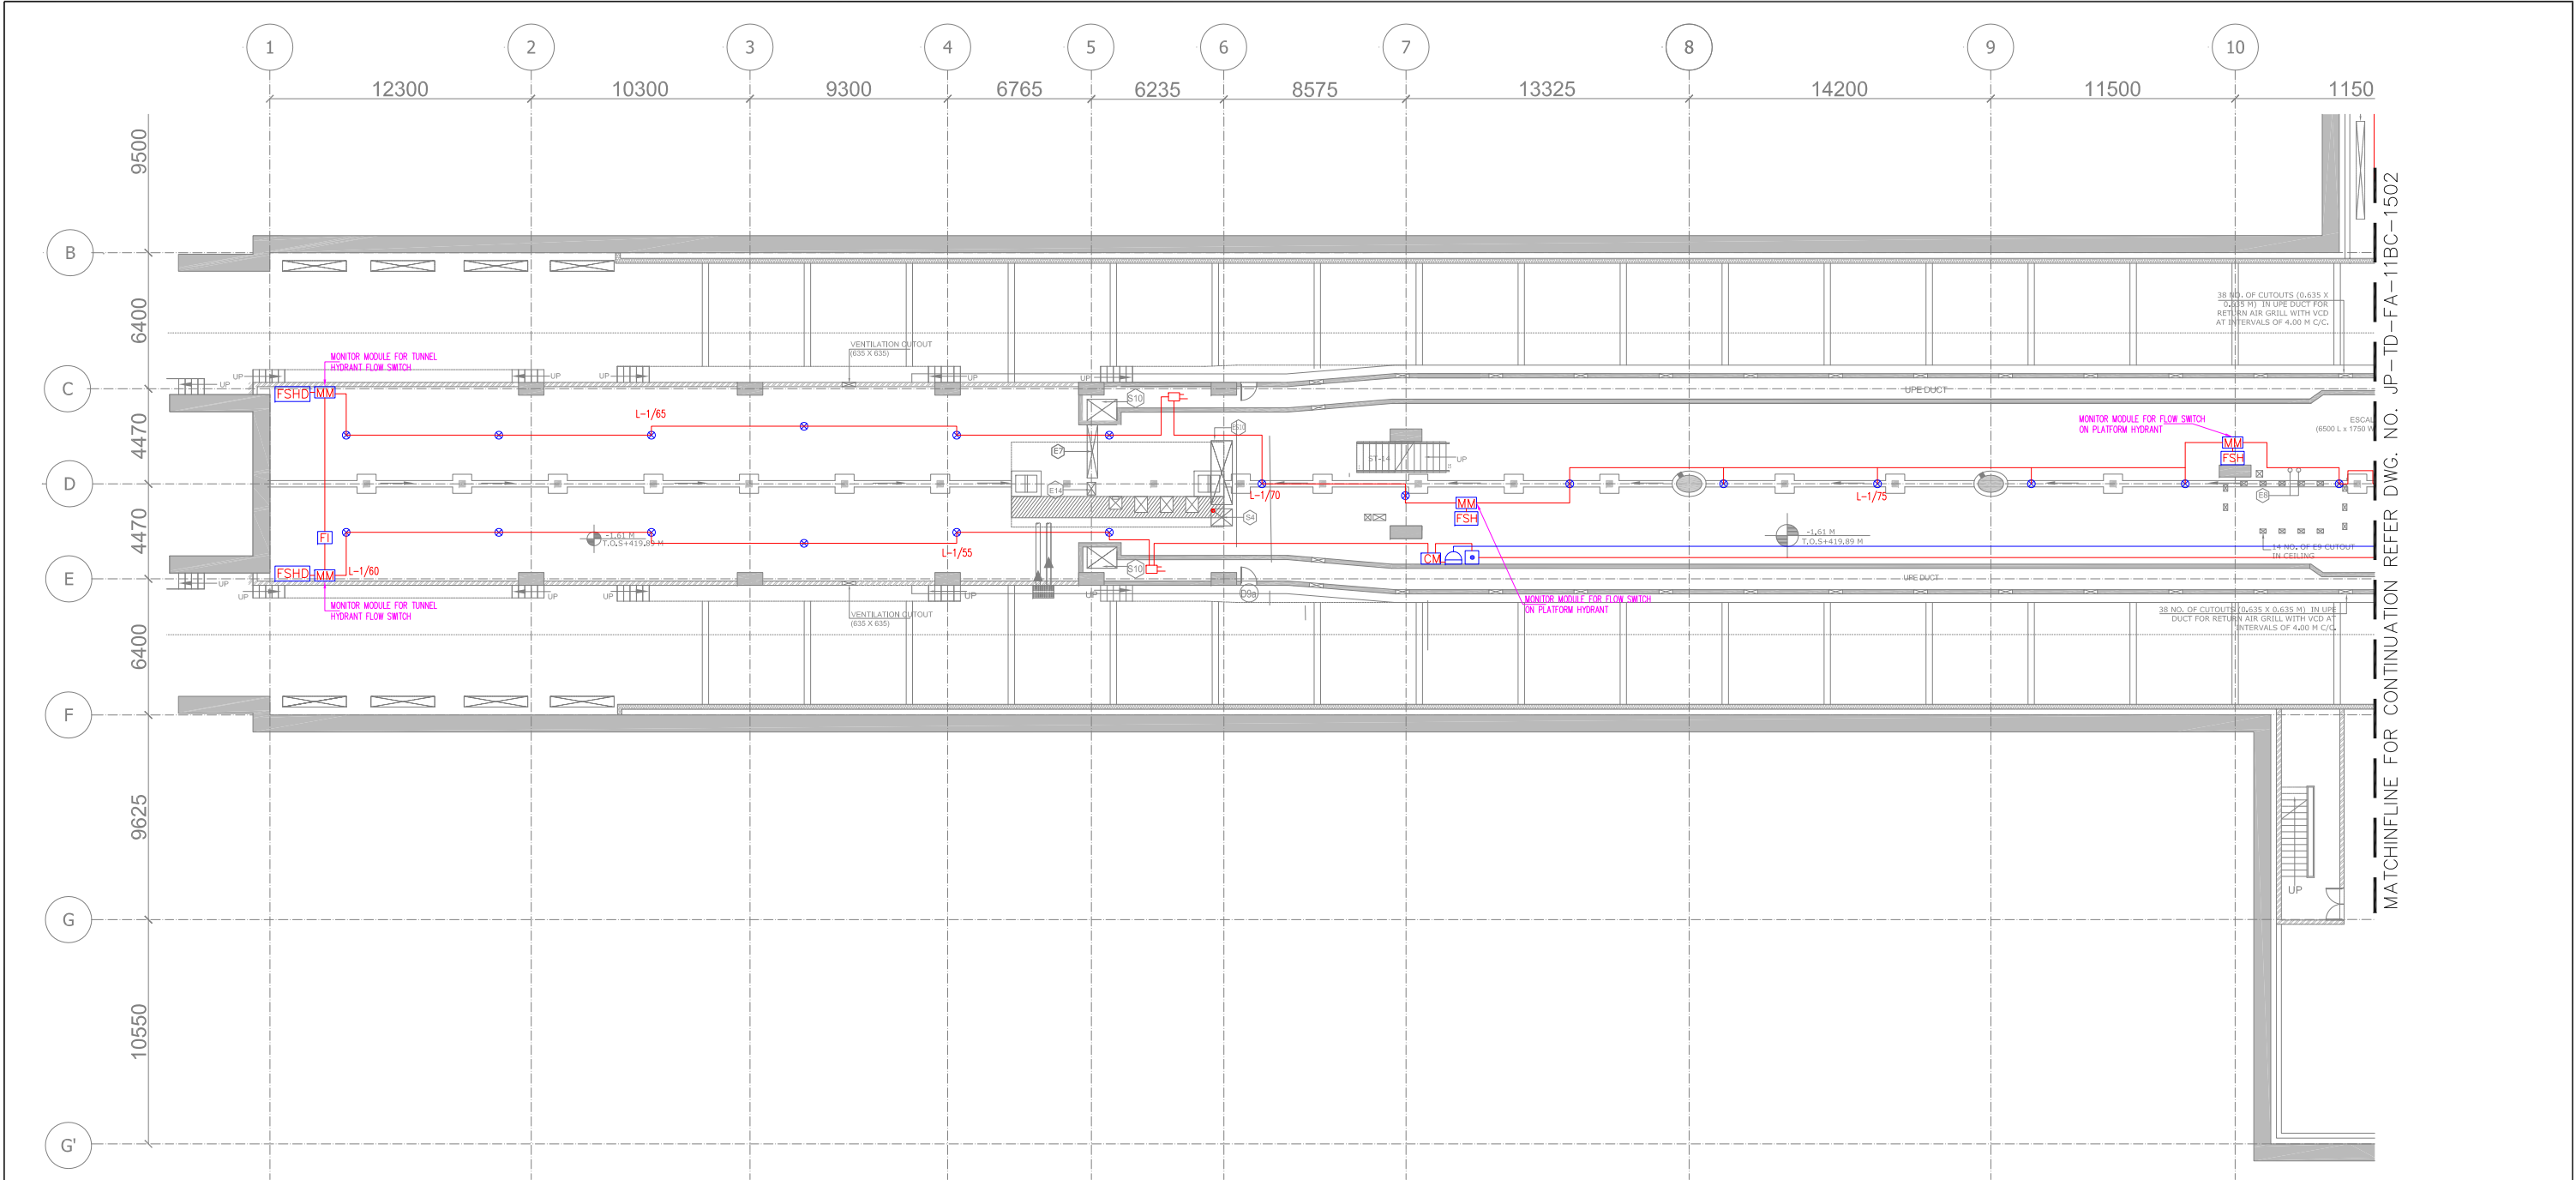

KEY PLAN

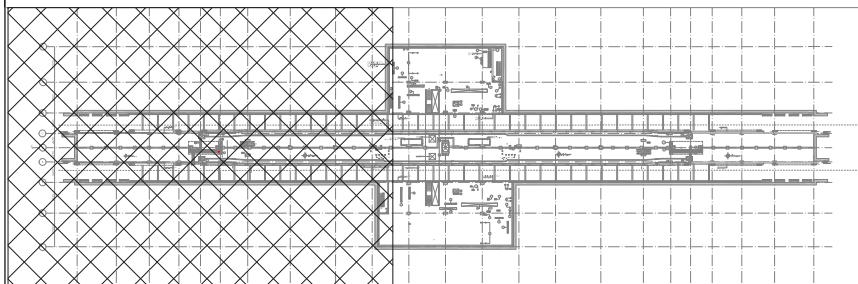

LEGEND: -

S.N.	SYMBOL	DESCRIPTION
1		MULTIPLE SENSOR DETECTOR FOR BELOW FALSE CEILING/AT SLAB
2		MULTIPLE SENSOR DETECTOR ABOVE FALSE CEILING
3		HIGH TEMPERATURE HEAT DETECTOR
4		MULTIPLE SENSOR DETECTOR FOR BELOW FALSE FLOOR
5		DUCT DETECTOR
6		MANUAL CALL POINT
7		HOOTER WITH STROBE
8		RESPONSE INDICATOR
9		CONTROL MODULE
10		FAULT ISOLATOR
11		FIRE TRACE SYSTEM
12		MONITOR MODULE
13		FLOW SWITCH FOR HYDRANT SYSTEM
14		FLOW SWITCH FOR SPRINKLER SYSTEM

15		POWER SUPPLY UNIT
16		ZONAL ADDRESS MODULE
17		MAGNETIC LOCK
18		MAGNETIC CONTACT
19		EMERGENCY DOOR RELEASE UNIT
20		MIMIC PANEL
21		REPEATER PANEL
22		CABLE FOR FIRE ALARM LAYOUT
23		CABLE FOR BELOW FALSE FLOOR
24		CABLE FOR HOOTER CUM STROBE
25		FIRE ALARM PANEL

GENERAL NOTES:
1. ALL DIMENSIONS ARE IN MILLIMETERS.
2. ALL DIMENSIONS ARE TO BE READ AND NOT MEASURED.
3. ANY DISCREPANCIES MUST BE BROUGHT TO THE NOTICE OF THE DMRC BEFORE EXECUTION OF THE WORK AT SITE.
4. THIS DRAWING MUST BE READ IN CONJUNCTION WITH ALL RELEVANT ARCHITECTURAL, STRUCTURAL, PLUMBING & FIRE FIGHTING, ELECTRICAL AND TRAFFIC MANAGEMENT DRAWINGS.
5. ALL DOOR/WINDOW CILL & LINTEL LEVELS ARE MEASURED FROM MAIN FLOOR FINISHED LEVELS.

REFERENCE DRAWINGS	
Dwg. No.	Description

REVISIONS

REV	PARTICULARS	DRN.	CHD.	VER.	DATE	ISSUE DATE	REV. FOR CONSTRUCTION

APPROVAL BY DMRC

DMRC APPROVAL	MGR/ARCH	DY CA (UG)-III	CA/ARCH
DY CSTE/TELECOM	CSTE-I	DY CE/DESIGN	CE/TECH
DY CSTE/AFC		ED/S&T	CSO
DY CSTE/SIGNALLING	CSTE-II	GM/O	GMM
DY CE/PLANNING	DY CEE/E&M	DY CEE/ECS	ED/ELEC-II
DY CEE/(E)UG-TR	CGM(E) UG-TR	PM	CPM

Certified that this document has been designed and checked in accordance with DDC Quality Assurance Plan.

Architecture Design In-charge/ Coordinator
Structure Design In-charge/ Coordinator
E&M Design In-charge/ Coordinator

DETAIL DESIGN CONSULTANT (DDC) FOR CIVIL, ARCHITECTURAL & BUILDING WORKS OF TWO UNDERGROUND STATION (CHOTI CHOUPAR & BADI CHOUPAR), SHAFT AND TUNNELS OF PHASE 1B OF JAIPUR METRO



56, Indo-Asia House, Institutional Area, sector-44
Gurgaon - 122002 (Haryana)

Authorised Signatory for DDC.
JP/EW/1B/DDC01 Project Manager


DELHI METRO RAIL CORPORATION LTD.
Metro Bhawan , Fire Brigade Lane, Barakhamba Road, New Delhi-110001

PHASE 1B JAIPUR METRO PROJECT


STATION: **BADI CHOUPAR**

DRAWING TITLE: FIRE ALARM LAYOUT UNDERCROFT LEVEL

DRAWN BY: SURJEET		CHECKED BY: H.O.B.	VERIFIED BY: LRS	JP/EW/1B/DDC01 FIRE ALARM
DATE: 31-03-2015	REV: R0	GRAPHICAL SCALE: 1:150	STATUS: FOR TENDER	
DRAWING NUMBER: JP-TD-FA-11BC-1501		SHEET NO. 1 OF 3	SHEET SIZE UNE A1	
		ORDER N° P36-0017		

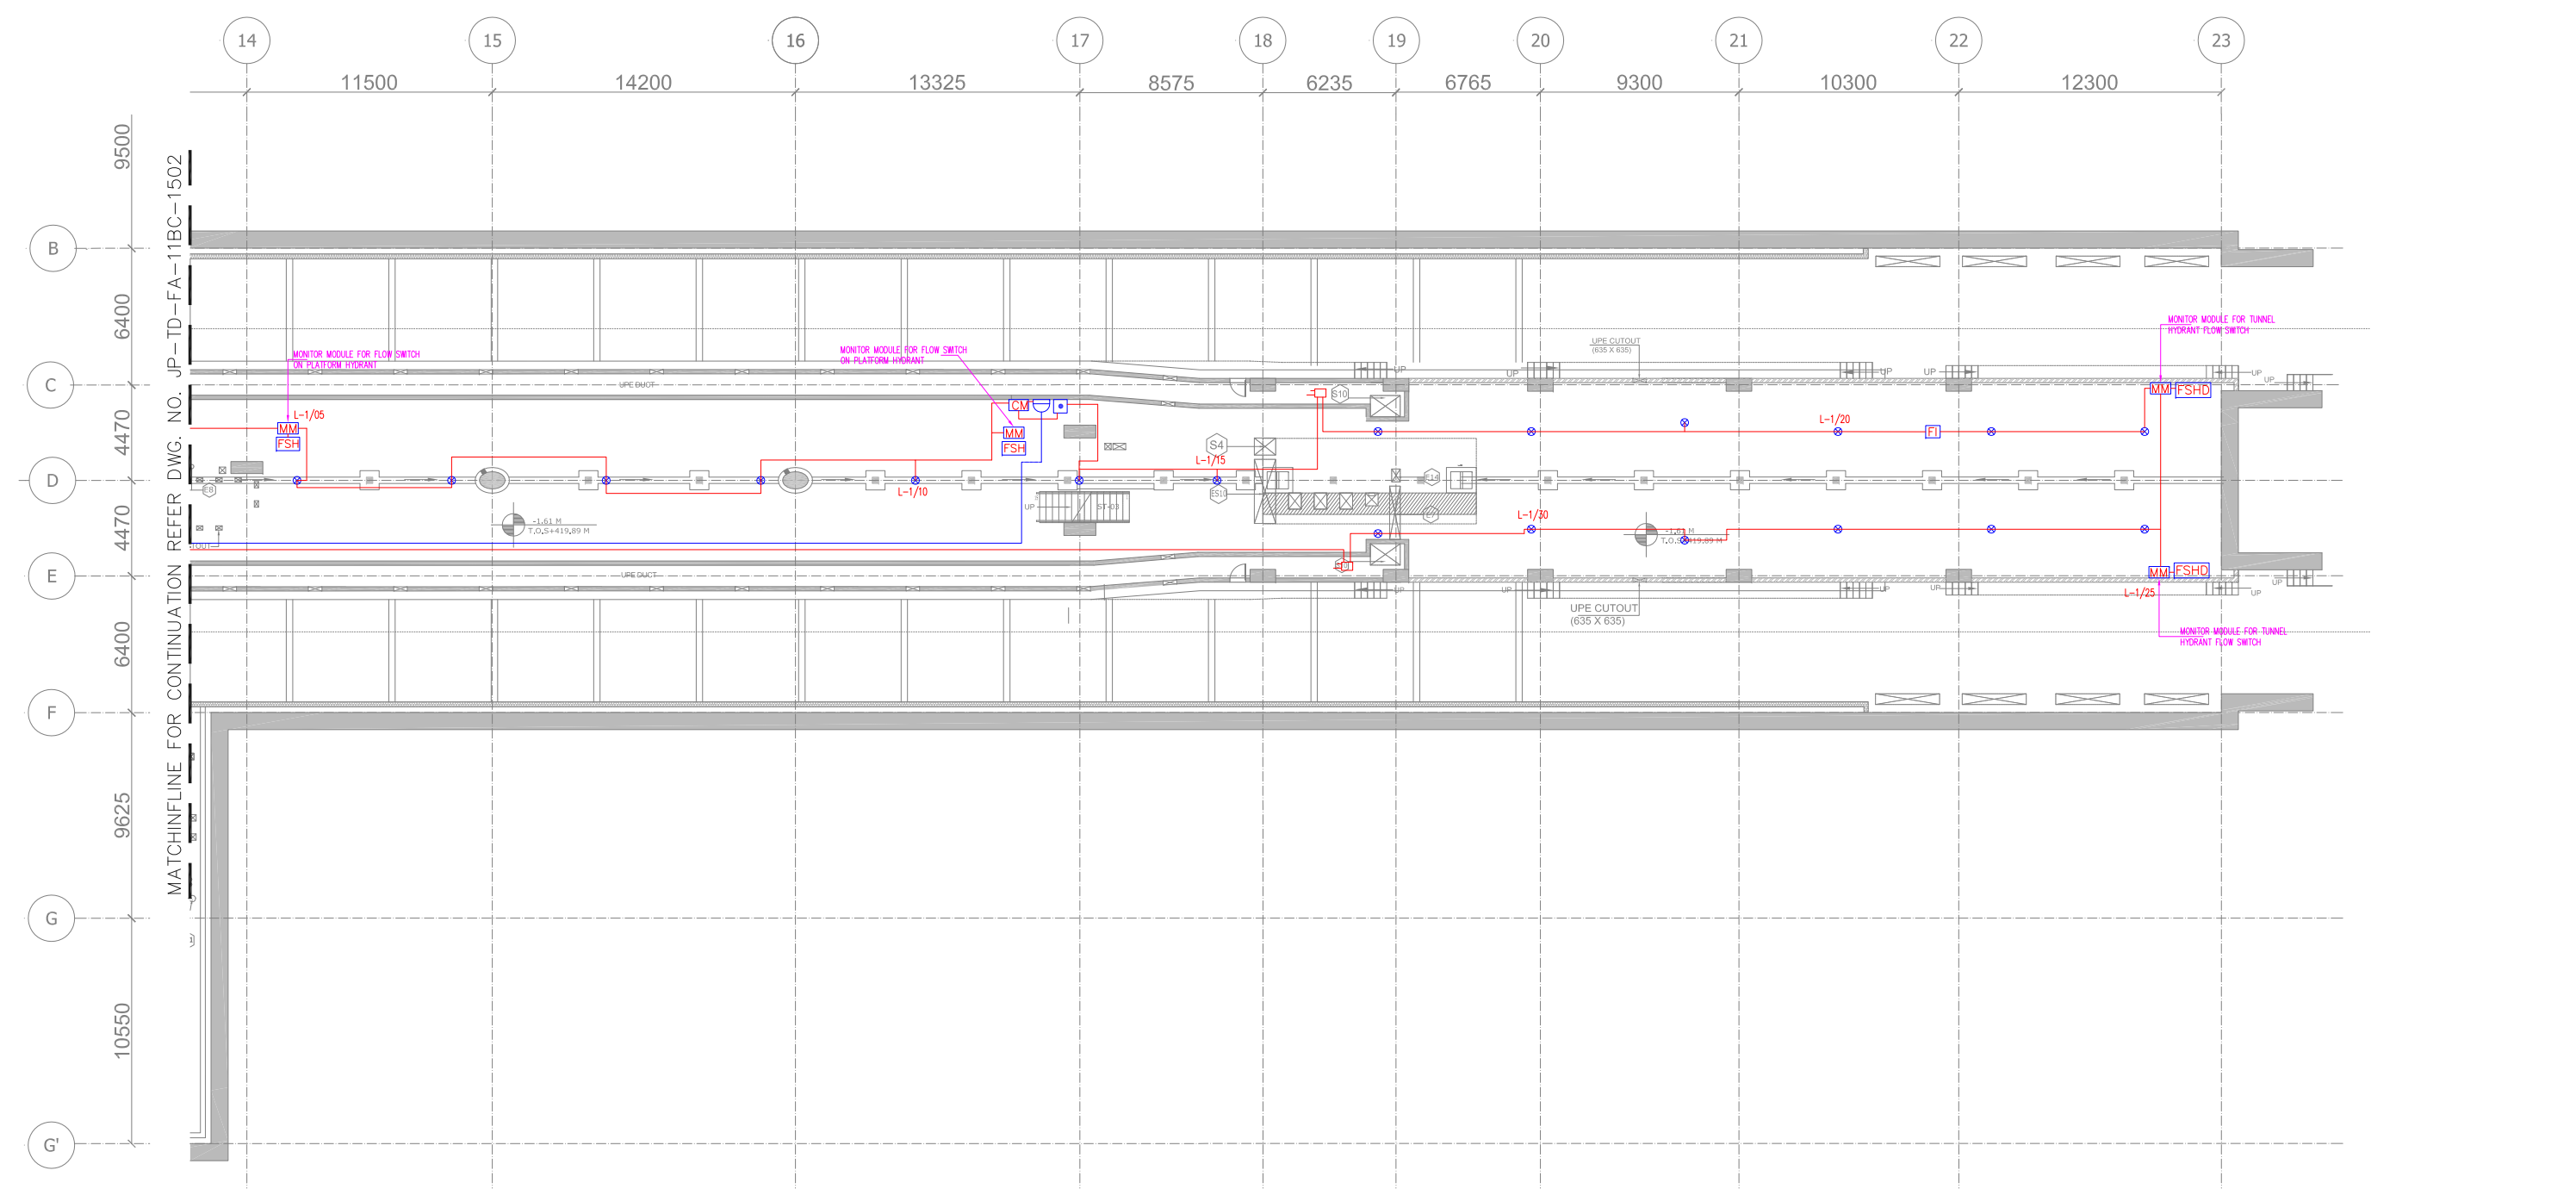

KEY PLAN

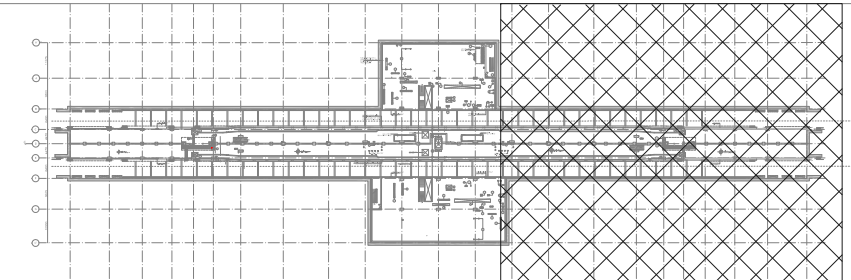


LEGEND:-


S.N.	SYMBOL	DESCRIPTION
1		MULTIPLE SENSOR DETECTOR FOR BELOW FALSE CEILING/AT SLAB
2		MULTIPLE SENSOR DETECTOR ABOVE FALSE CEILING
3		HIGH TEMPERATURE HEAT DETECTOR
4		MULTIPLE SENSOR DETECTOR FOR BELOW FALSE FLOOR
5		DUCT DETECTOR
6		MANUAL CALL POINT
7		HOOTER WITH STROBE
8		RESPONSE INDICATOR
9		CONTROL MODULE
10		FAULT ISOLATOR
11		FIRE TRACE SYSTEM
12		MONITOR MODULE
13		FLOW SWITCH FOR HYDRANT SYSTEM
14		FLOW SWITCH FOR SPRINKLER SYSTEM

15		POWER SUPPLY UNIT
16		ZONAL ADDRESS MODULE
17		MAGNETIC LOCK
18		MAGNETIC CONTACT
19		EMERGENCY DOOR RELEASE UNIT
20		MIMIC PANEL
21		REPEATER PANEL
22		CABLE FOR FIRE ALARM LAYOUT
23		CABLE FOR BELOW FALSE FLOOR
24		CABLE FOR HOOTER CUM STROBE
25		FIRE ALARM PANEL


THIS DRAWING IS THE PROPERTY OF DELHI METRO RAIL CORPORATION LTD.	GENERAL NOTES: 1. ALL DIMENSIONS ARE IN MILLIMETERS. 2. ALL DIMENSIONS ARE TO BE READ AND NOT MEASURED. 3. ANY DISCREPANCIES MUST BE BROUGHT TO THE NOTICE OF THE DMRC BEFORE EXECUTION OF THE WORK AT SITE. 4. THIS DRAWING MUST BE READ IN CONJUNCTION WITH ALL RELEVANT ARCHITECTURAL, STRUCTURAL, PLUMBING & FIRE FIGHTING, ELECTRICAL AND TRAFFIC MANAGEMENT DRAWINGS. 5. ALL DOOR/WINDOW CILL & LINTEL LEVELS ARE MEASURED FROM MAIN FLOOR FINISHED LEVELS.										REVISIONS				APPROVAL BY DMRC				Certified that this document has been designed and checked in accordance with DDC Quality Assurance Plan.			Authorised Signatory for DDC. JP/EW/1B/DDC01 Project Manager			 DELHI METRO RAIL CORPORATION LTD. Metro Bhawan , Fire Brigade Lane, Barakhamba Road, New Delhi-110001							
	REFERENCE DRAWINGS <table><tr><th>Dwg. No.</th><th>Description</th></tr><tr><td> </td><td> </td></tr><tr><td> </td><td> </td></tr><tr><td> </td><td> </td></tr></table>										Dwg. No.	Description							DMRC APPROVAL	MGR/ARCH	DY CA (UG)-III	CA/ARCH	Architecture Design In-charge/ Coordinator	Structure Design In-charge/ Coordinator	E&M Design In-charge/ Coordinator	DETAIL DESIGN CONSULTANT (DDC) FOR CIVIL, ARCHITECTURAL & BUILDING WORKS OF TWO UNDERGROUND STATION (CHOTI CHOUPAR & BADI CHOUPAR), SHAFT AND TUNNELS OF PHASE 1B OF JAIPUR METRO  56, Indo-Asia House, Institutional Area, sector-44 Gurgaon - 122002 (Haryana)					 DELHI METRO RAIL CORPORATION LTD. Metro Bhawan , Fire Brigade Lane, Barakhamba Road, New Delhi-110001	
											Dwg. No.	Description																				
	DY CSTE/TELECOM	CSTE-I	DY CE/DESIGN	CE/TECH																												
	DY CSTE/AFC		ED/SA&T	CSO																												
	DY CSTE/SIGNALLING	CSTE-II	GM/O	GMM																												
	DY CE/PLANNING	DY CEE/E&M	DY CEE/ECS	ED/ELEC-II																												
DY CEE/(E)UG-TR	CGM/(E) UG-TR	PM	CPM																													
REV	PARTICULARS	DRN.	CHD.	VER.	DATE	ISSUE DATE	REV. FOR CONSTRUCTION																									
PHASE 1B JAIPUR METRO PROJECT																		STATION: BADI CHOUPAR														
DRAWING TITLE: FIRE ALARM LAYOUT UNDERCROFT LEVEL																																
DRAWN BY: SURJEET				CHECKED BY: H.O.B				VERIFIED BY: LRS				JP/EW/1B/DDC01 FIRE ALARM																				
DATE: 31-03-2015		REV: R0		GRAPHICAL SCALE: 1:150				STATUS: FOR TENDER																								
DRAWING NUMBER: JP-TD-FA-11BC-1503						SHEET NO. 1 OF 3		SHEET SIZE UNE A1		ORDER N° P36-0017																						
This drawing must not be either loaned, copied or otherwise reproduced in whole or in part or used for any purpose without the prior written permission of DMRC.																																

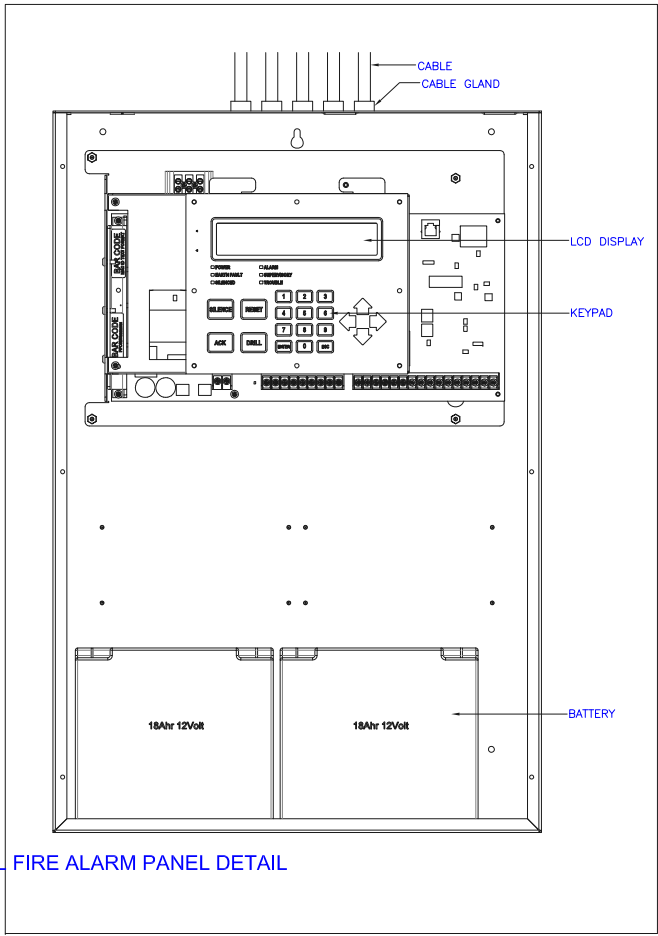


TYPICAL FIRE ALARM PANEL DETAIL

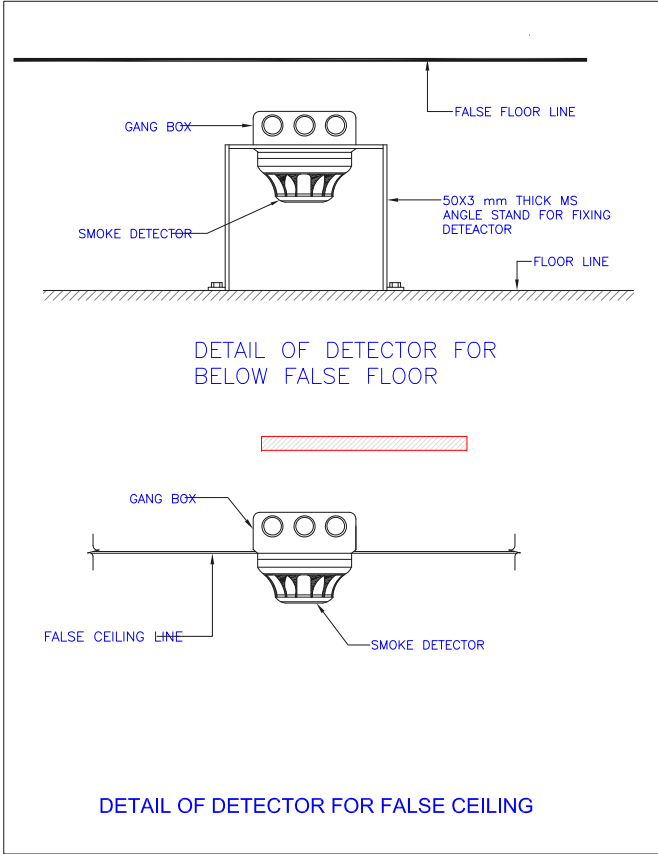


THE DETAILS ARE TYPICAL AND SHALL
DEPEND ON THE MAKE FOR INSTALLATION
DETAIL.
DUCT DETECTOR SHALL BE SCREWED
ONTO THE DUCT BODY.
CONTROL MODULE, MONITOR MODULE
AND FAULT ISOLATOR SHALL HAVE SAME
DETAIL.

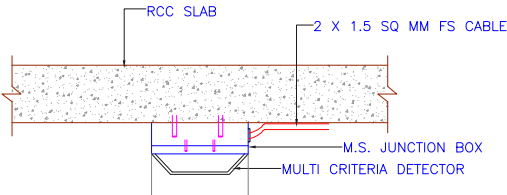


INSTALLATION DETAILS FOR ANY TYPE
DETECTOR LOCATED ON TRUE CEILING

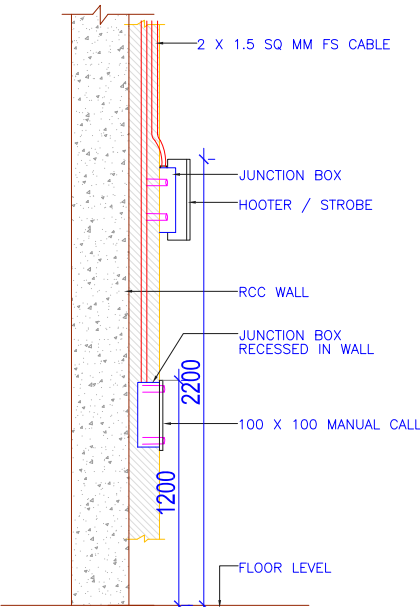

INSTALLATION DETAILS FOR HOOTER & MANUAL
CALL BOX MODULES LOCATED ON WALL

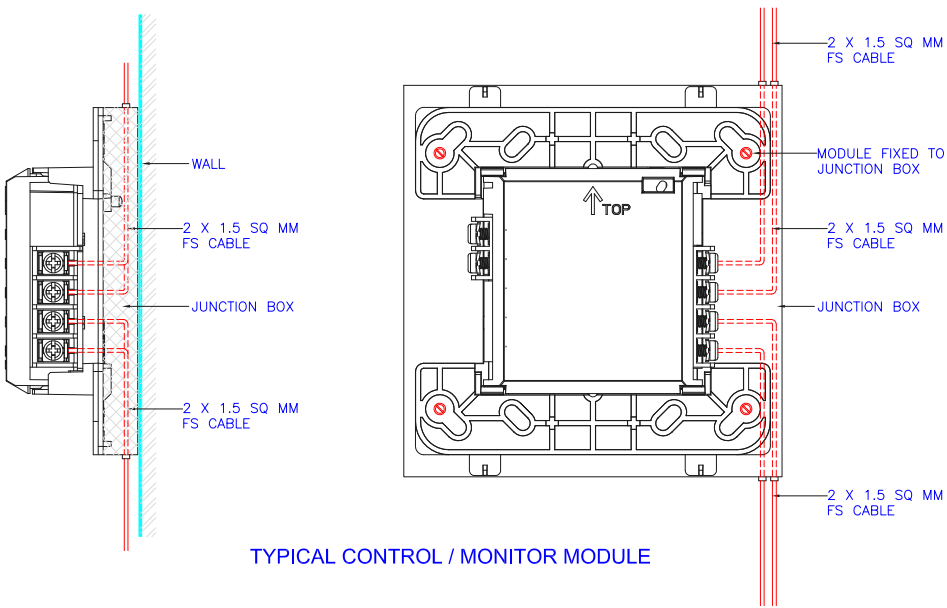

TYPICAL CONTROL / MONITOR MODULE

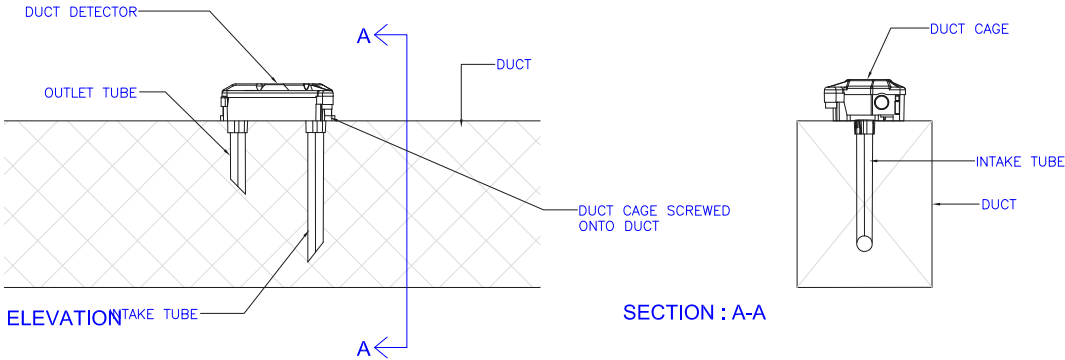

DETAIL OF DUCT DETECTOR

THIS DRAWING IS THE PROPERTY OF DELHI METRO RAIL CORPORATION LTD.	GENERAL NOTES: 1. ALL DIMENSIONS ARE IN MILLIMETERS. 2. ALL DIMENSIONS ARE TO BE READ AND NOT MEASURED. 3. ANY DISCREPANCIES MUST BE BROUGHT TO THE NOTICE OF THE DMRC BEFORE EXECUTION OF THE WORK AT SITE. 4. THIS DRAWING MUST BE READ IN CONJUNCTION WITH ALL RELEVANT ARCHITECTURAL, STRUCTURAL, PLUMBING & FIRE FIGHTING, ELECTRICAL AND TRAFFIC MANAGEMENT DRAWINGS. 5. ALL DOOR/WINDOW CILL & LINTEL LEVELS ARE MEASURED FROM MAIN FLOOR FINISHED LEVELS.										REVISIONS				APPROVAL BY DMRC				Certified that this document has been designed and checked in accordance with DDC Quality Assurance Plan.			Authorised Signatory for DDC. JP/EW/1B/DDC01 Project Manager			 DELHI METRO RAIL CORPORATION LTD. Metro Bhawan , Fire Brigade Lane, Barakhamba Road, New Delhi-110001							
	<table><tr><th colspan="2">REFERENCE DRAWINGS</th></tr><tr><th>Drg. No.</th><th>Description</th></tr><tr><td> </td><td> </td></tr><tr><td> </td><td> </td></tr><tr><td> </td><td> </td></tr></table>										REFERENCE DRAWINGS		Drg. No.	Description							DMRC APPROVAL	MGR/ARCH	DY CA (UG)-III	CA/ARCH	Architecture Design In-charge/ Coordinator	Structure Design In-charge/ Coordinator	E&M Design In-charge/ Coordinator	DETAIL DESIGN CONSULTANT (DDC) FOR CIVIL, ARCHITECTURAL & BUILDING WORKS OF TWO UNDERGROUND STATION (CHOTI CHOUPAR & BADI CHOUPAR), SHAFT AND TUNNELS OF PHASE 1B OF JAIPUR METRO  ayesa Engineering, Information, Imagination. 56, Indo-Asia House, Institutional Area, sector-44 Gurgaon - 122002 (Haryana)				
											REFERENCE DRAWINGS																					
											Drg. No.	Description																				
	DY CSTE/TELECOM	CSTE-I	DY CE/DESIGN	CE/TECH																												
	DY CSTE/AFC		ED/S&T	CSO																												
	DY CSTE/SIGNALLING	CSTE-II	GM/O	GMM																												
DY CE/PLANNING	DY CEE/E&M	DY CEE/ECS	ED/ELEC-II																													
DY CEE(E)UG-TR	CGM(E) UG-TR	PM	CPM																													
REV	PARTICULARS	DRN.	CHD.	VER.	DATE	ISSUE DATE	REV. FOR CONSTRUCTION																									

DRAWING TITLE: TYPICAL DETAIL OF FIRE ALARM EQUIPMENT					
DRAWN BY: SURJEET		CHECKED BY: H.O.B		VERIFIED BY: LRS	
DATE: 31-03-2015	REV: R0	GRAPHICAL SCALE: NTS		STATUS: FOR TENDER	
DRAWING NUMBER: JP-TD-FA-11BC-1601		SHEET NO. 1 OF 1	SHEET SIZE UNE A1	ORDER N° P36-0017	

This drawing must not be either loaned, copied or otherwise reproduced in whole or in part or used for any purpose without the prior written permission of DMRC.